

www.askin.net.au

VIC P : 03 9706 3277 WA P : 08 9249 4022
SA P : 08 8252 7188 QLD P : 07 3718 9500
NSW P : 02 4774 1255 NT P : 08 8947 3326


© copyright

-	-	-
-	-	-
-	-	-
-	-	-
-	-	-
-	-	-
-	-	-

Standard Details
External Walls and Facades

Checked By	AS	Scale	1:2
Drawn By	RV	Sheet size	A1
Issue date	24.01.2013	Revision	A

Drawing No. EWF-XWW
Sheet 1 of 10

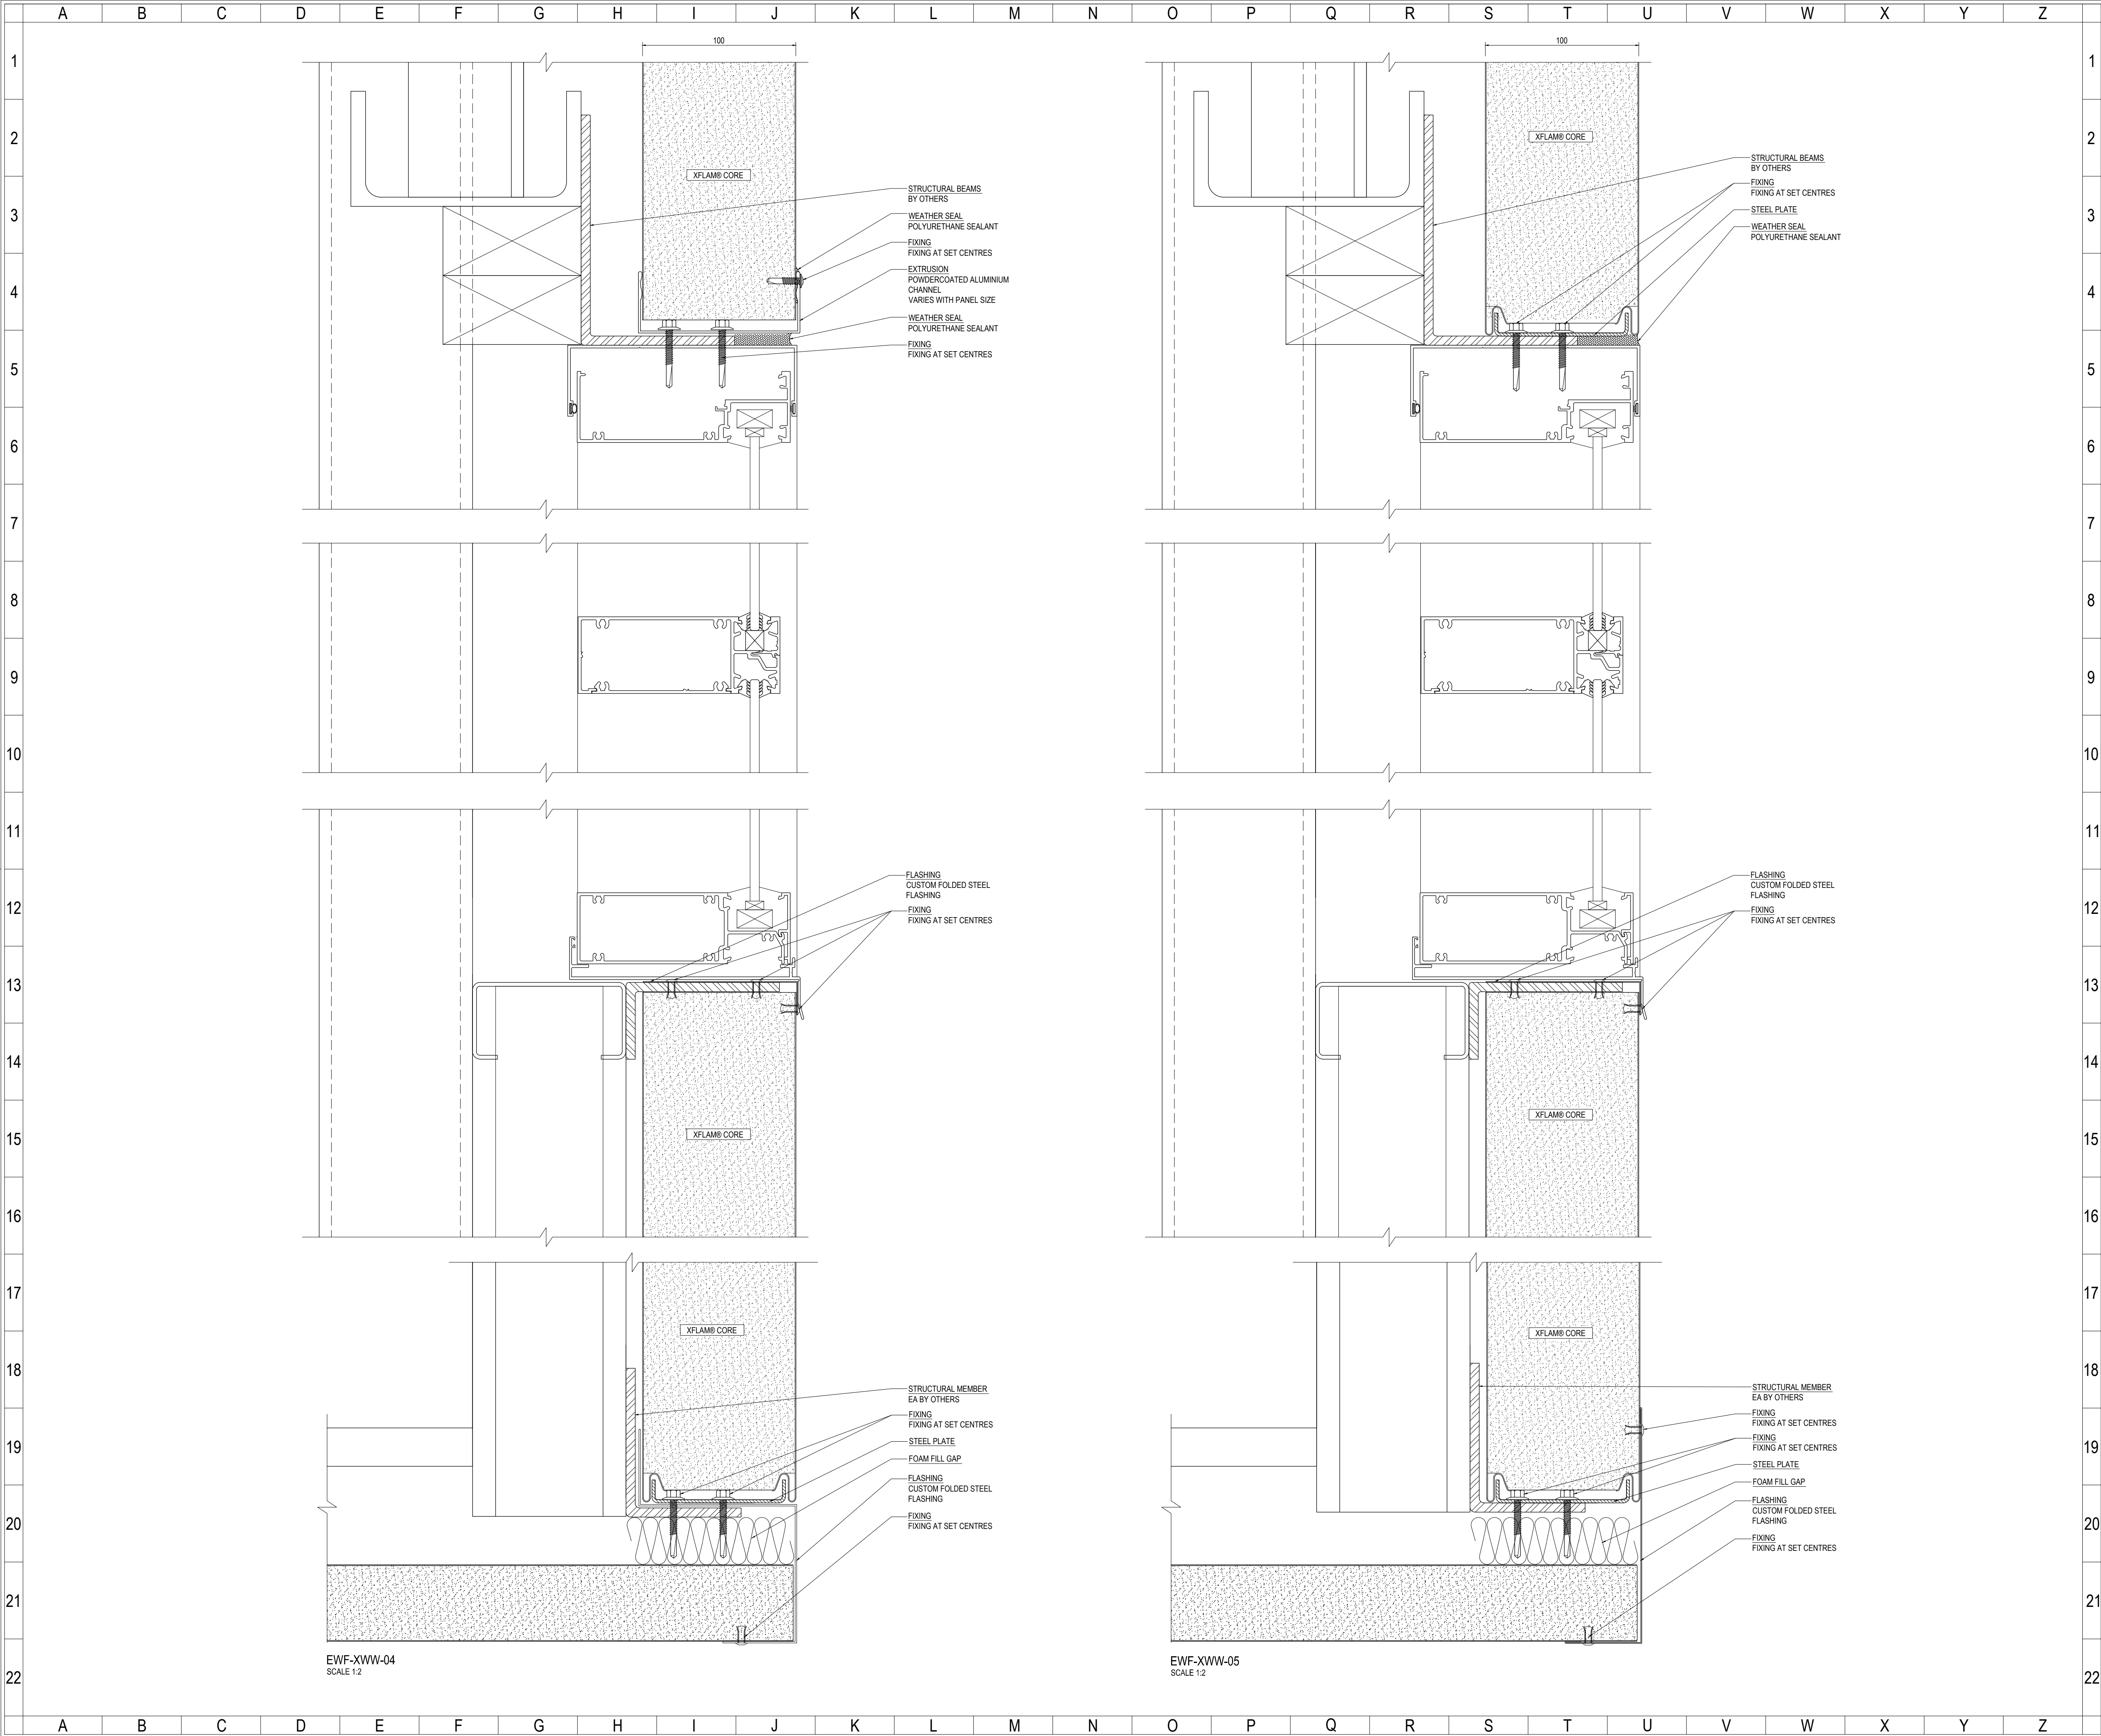

www.askin.net.au


VIC	P : 03 9706 3277	WA	P : 08 9249 4022
SA	P : 08 8252 7188	QLD	P : 07 3718 9500
NSW	P : 02 4774 1255	NT	P : 08 8947 3326


Revision		
-	-	-
-	-	-
-	-	-
-	-	-
-	-	-
-	-	-
-	-	-

© copyright

Title	
Standard Details	
External Walls and Facades	
Window Connection Details	

Checked By	AS	Scale	1:2
Drawn By	RV	Sheet size	A1
Issue date	24.01.2013	Revision	A
Drawing No.	EWF-XEF		
Sheet	4 of 10		

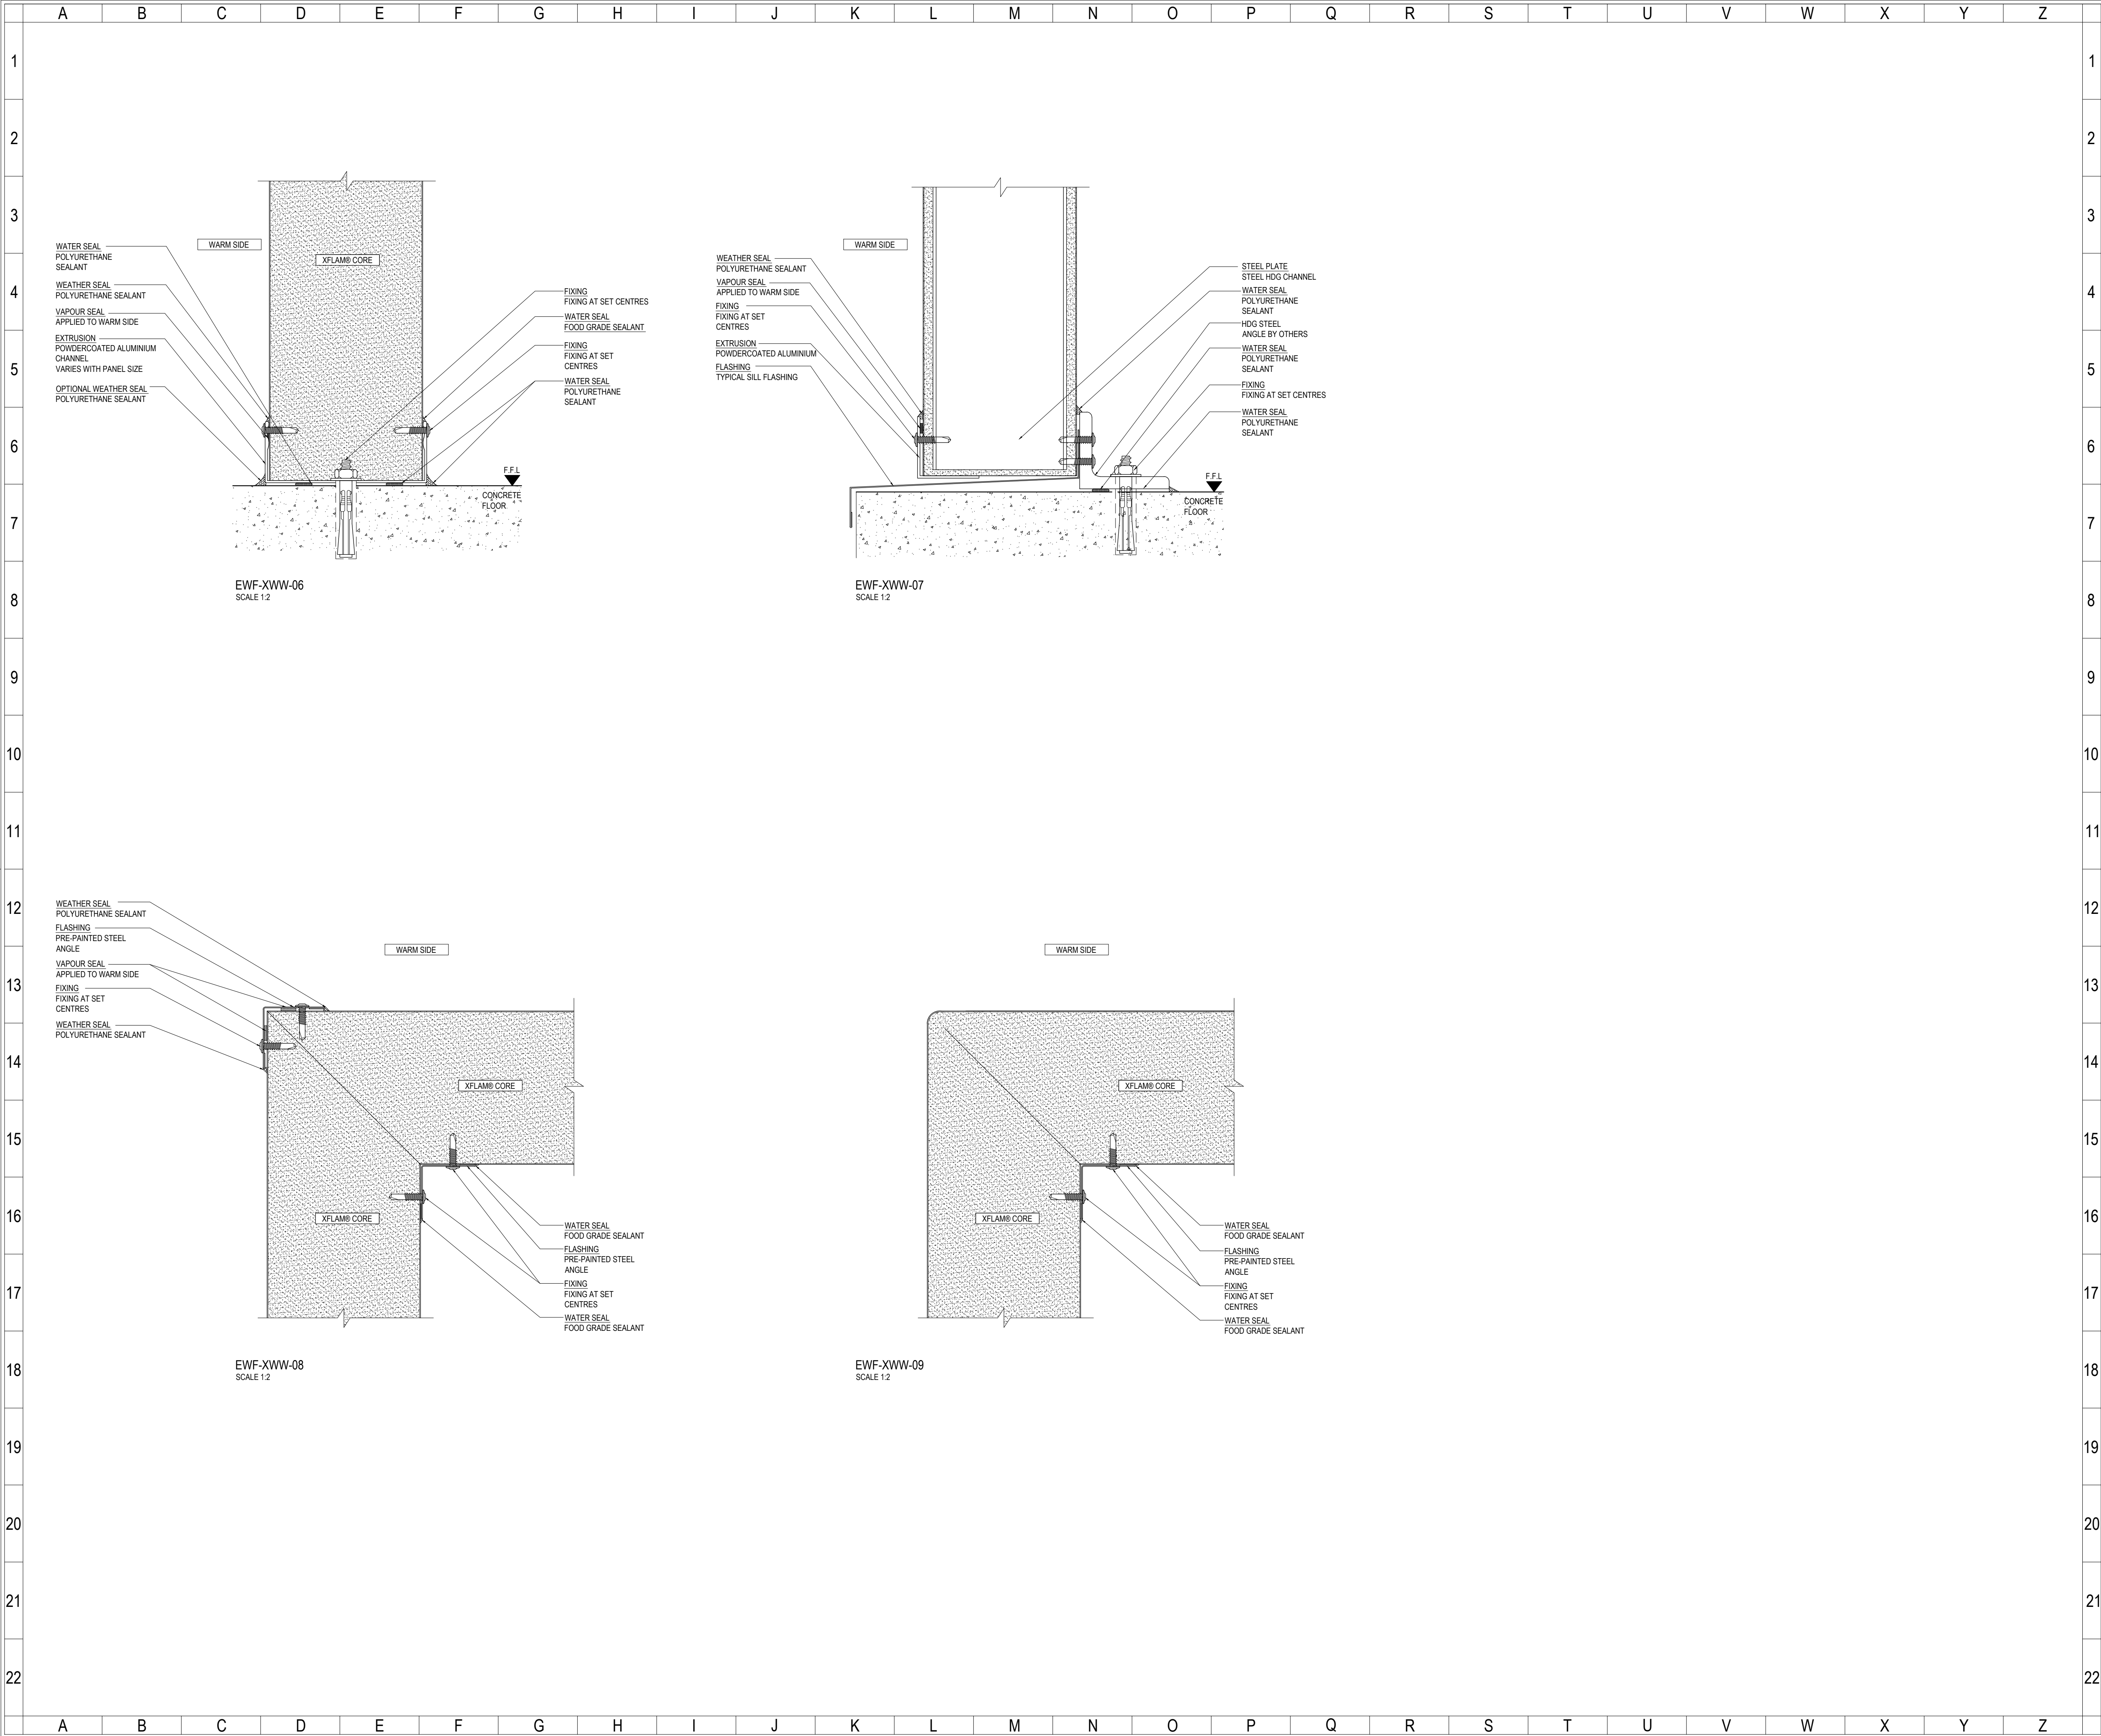





www.askin.net.au

VIC	P : 03 9706 3277	WA	P : 08 9249 4022
SA	P : 08 8252 7188	QLD	P : 07 3718 9500
NSW	P : 02 4774 1255	NT	P : 08 8947 3326

Revision	© copyright	
-	-	-
-	-	-
-	-	-
-	-	-
-	-	-
-	-	-
-	-	-
Title	Standard Details External Walls and Facades Wall To Wall Vertical Panel Base and Corner Details	
Checked By	AS	Scale
Drawn By	RV	Sheet size
Issue date	24.01.2013	Revision
Drawing No.	EWF-XEF	
Sheet	2 of 10	

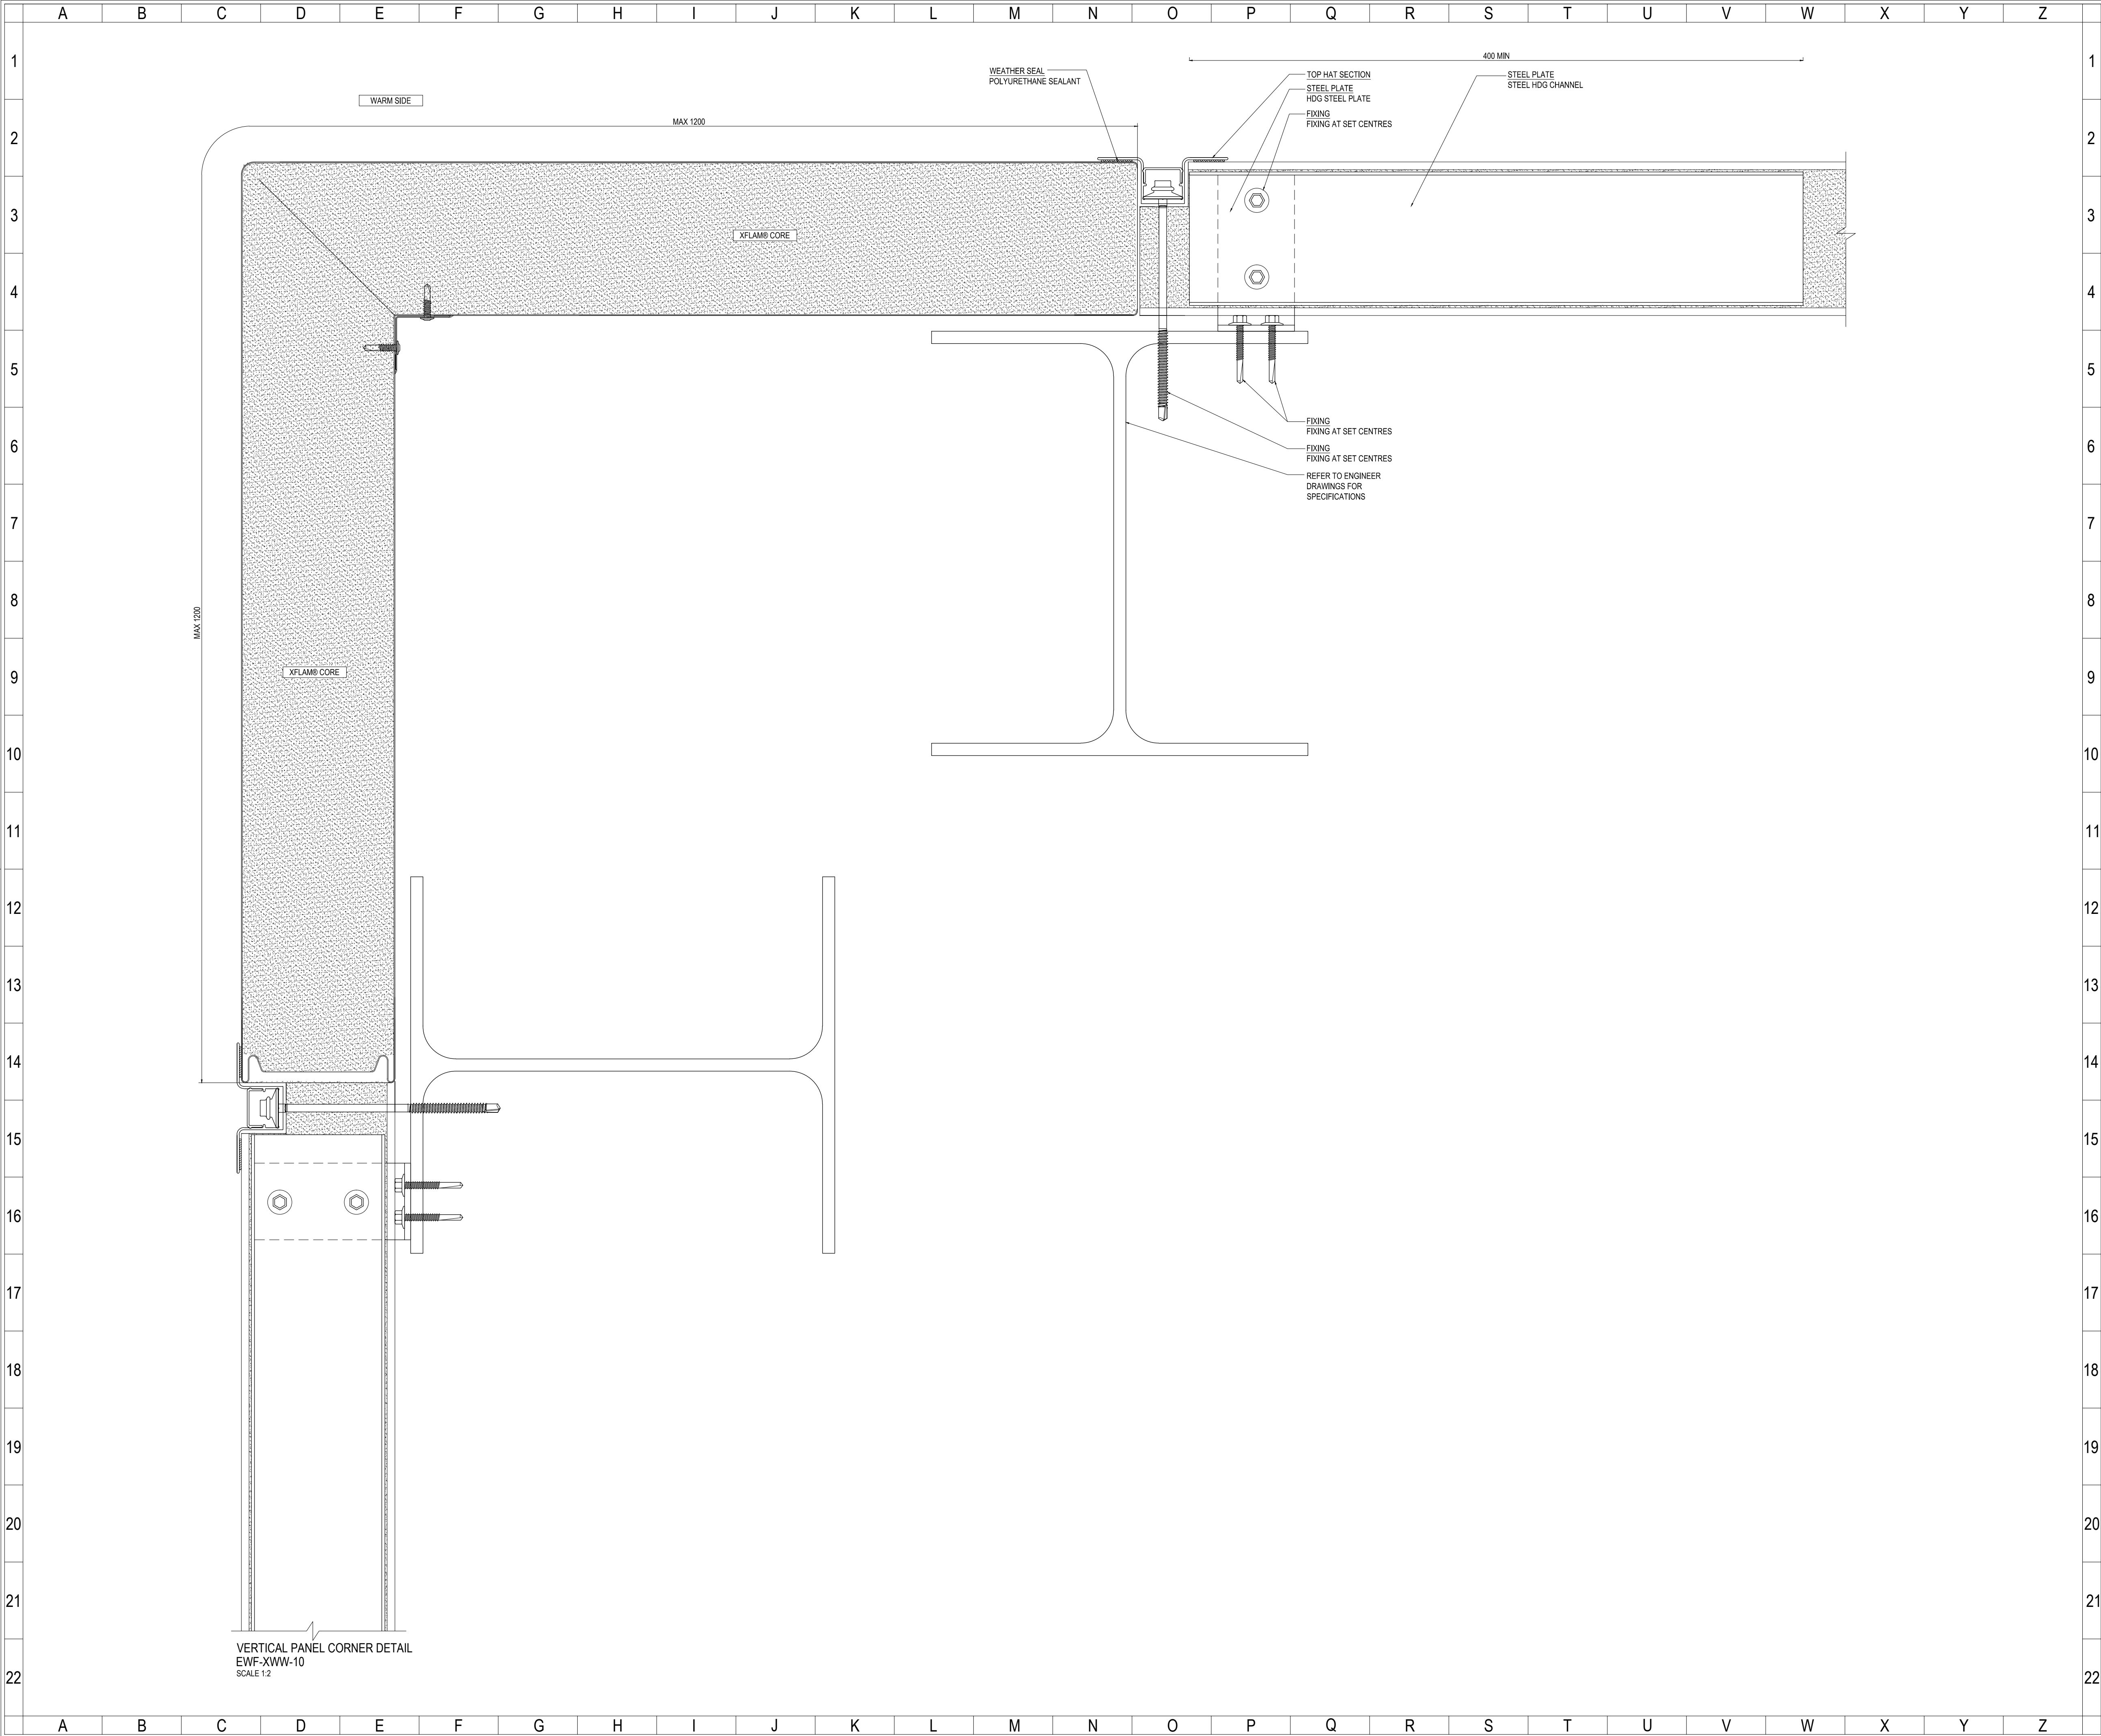




www.askin.net.au

VIC	P : 03 9706 3277	WA	P : 08 9249 4022
SA	P : 08 8252 7188	QLD	P : 07 3718 9500
NSW	P : 02 4774 1255	NT	P : 08 8947 3326


Revision			© copyright			
-	-	-				
-	-	-				
-	-	-				
-	-	-				
-	-	-				
Title			Standard Details External Walls and Facades Wall To Wall Vertical Panel Base and Corner Details			
Checked By				AS	Scale	1:2
Drawn By				RV	Sheet size	A1
Issue date				24.01.2013	Revision	A
Drawing No.				EWF-XEF		
Sheet			5 of 10			

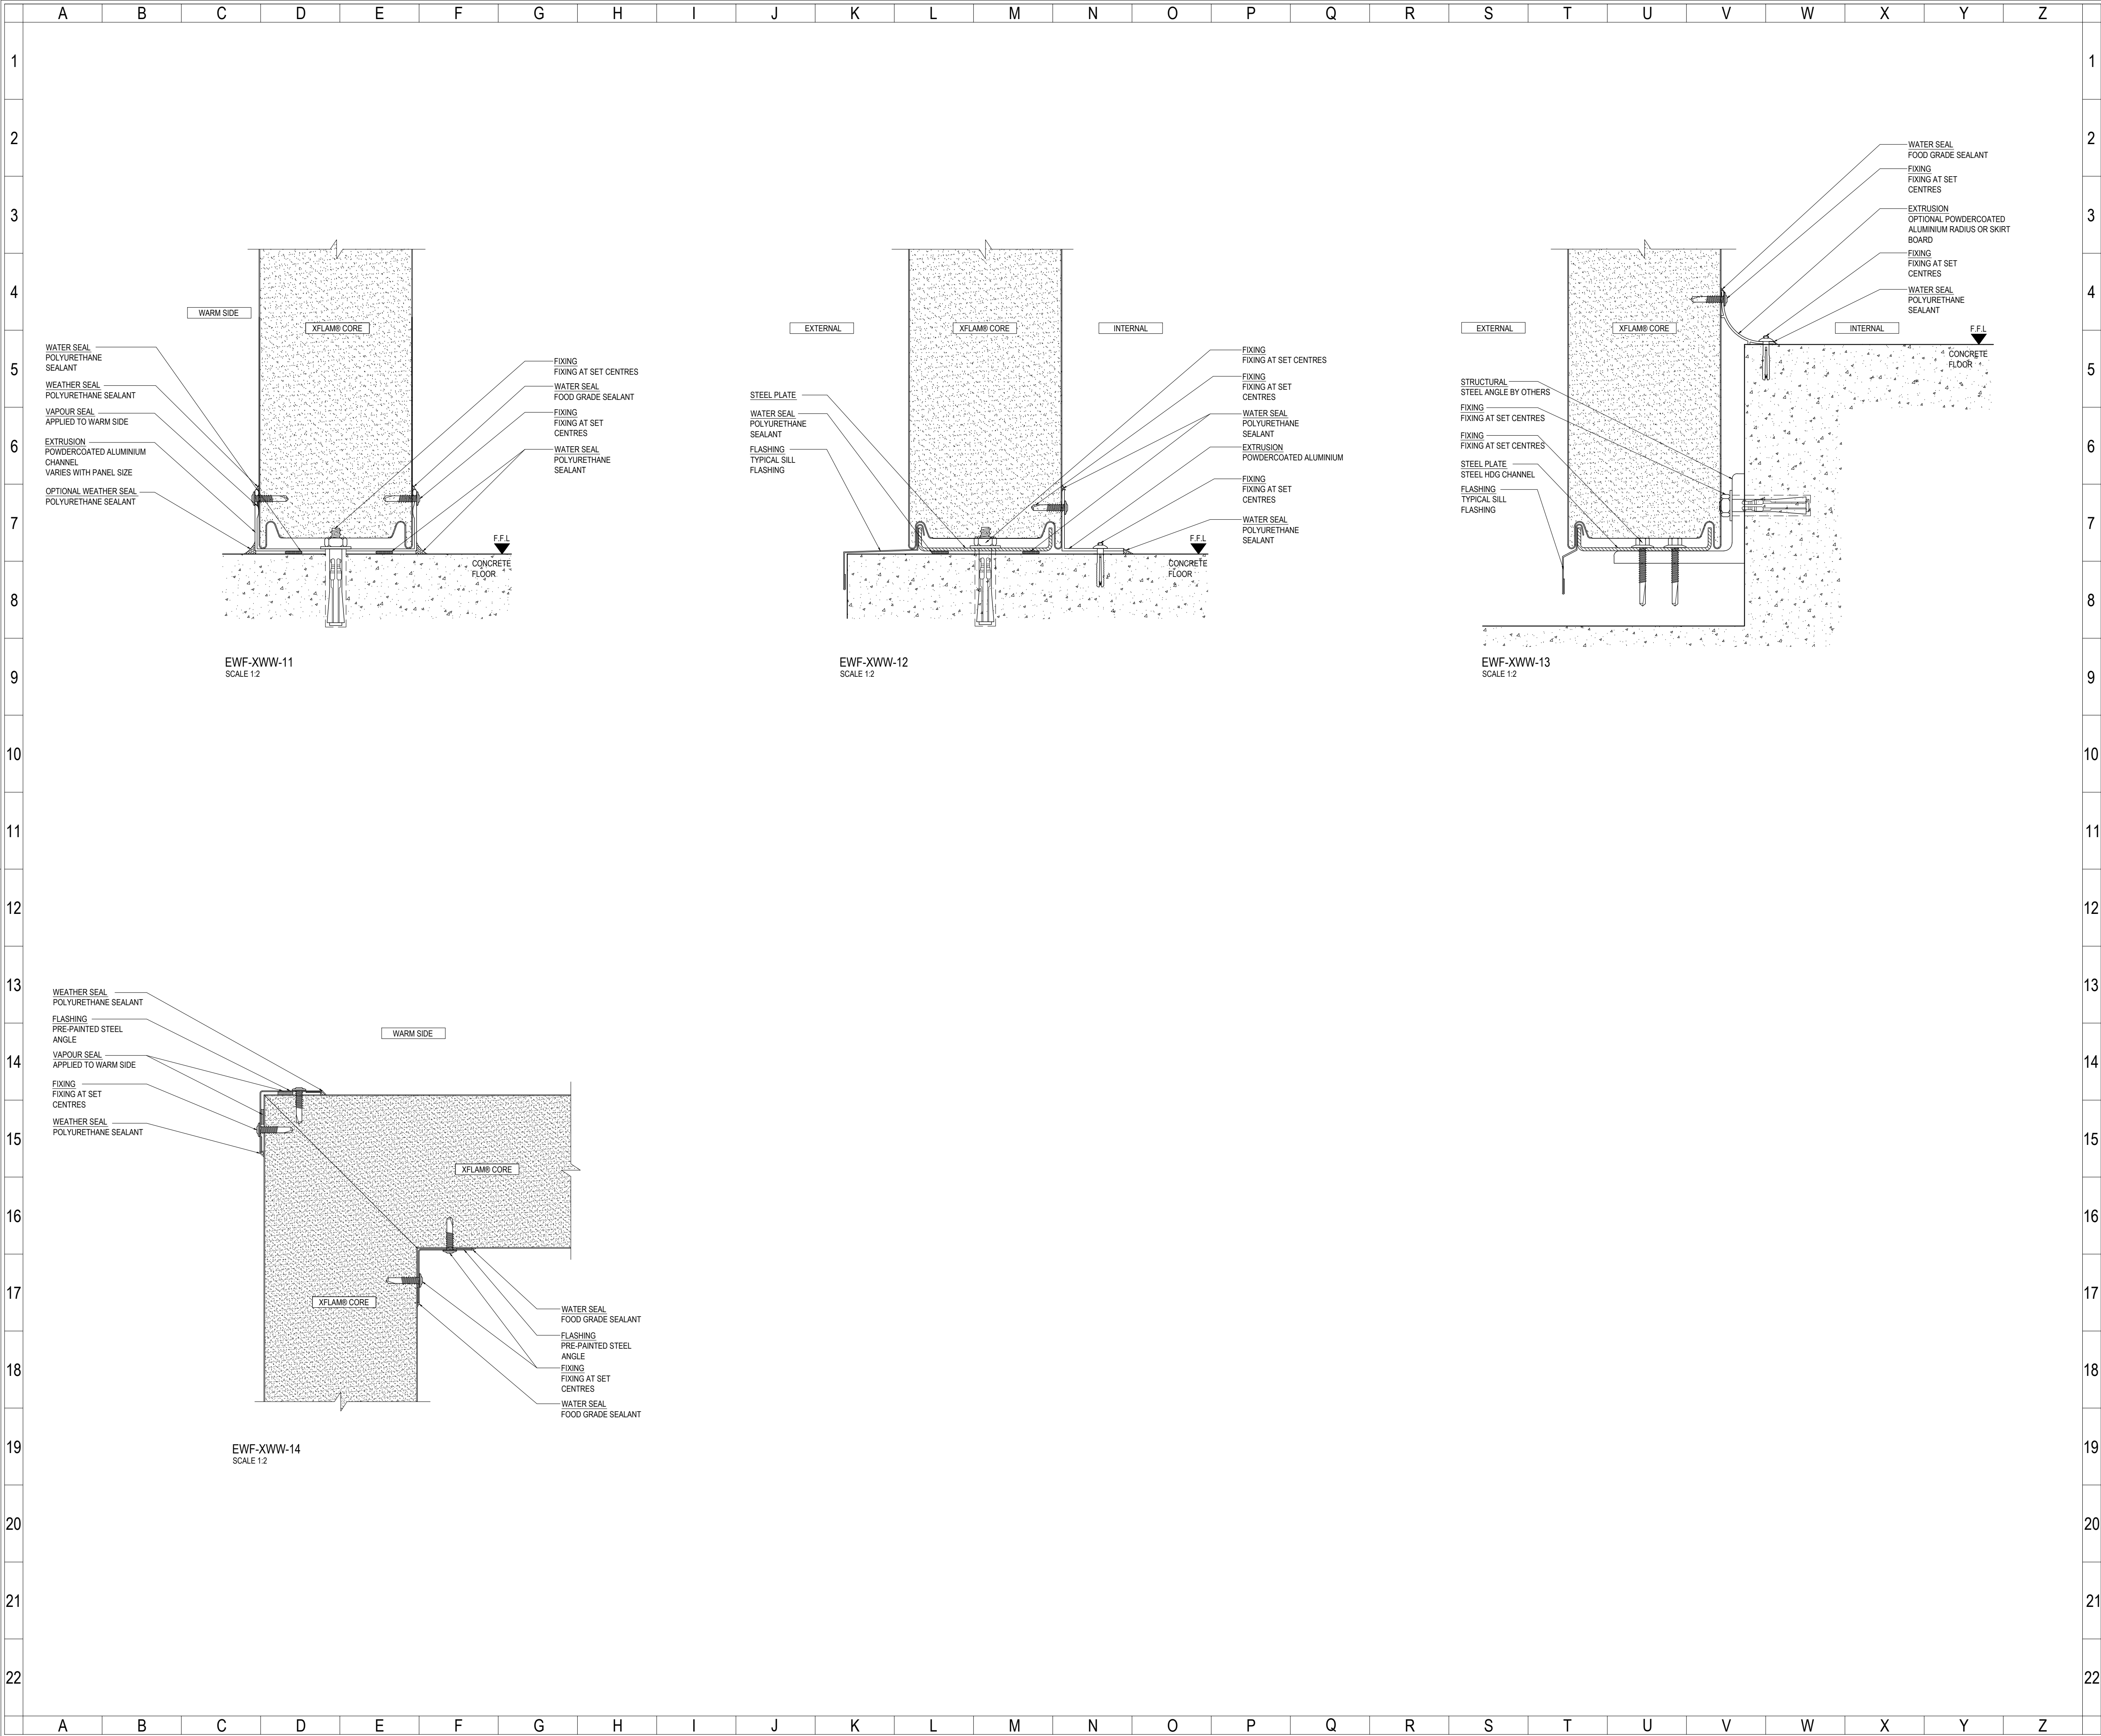


www.askin.net.au

VIC	P : 03 9706 3277	WA	P : 08 9249 4022
SA	P : 08 8252 7188	QLD	P : 07 3718 9500
NSW	P : 02 4774 1255	NT	P : 08 8947 3326

Revision		© copyright	
-	-	-	-
-	-	-	-
-	-	-	-
-	-	-	-
-	-	-	-
-	-	-	-
Title			
Standard Details			
External Walls and Facades			
Wall To Wall			
Horizontal Panel			
Base and Corner Details			
Checked By	AS	Scale	1:2
Drawn By	RV	Sheet size	A1
Issue date	24.01.2013	Revision	A
Drawing No.			
EWF-XEF			
Sheet	3 of 10		

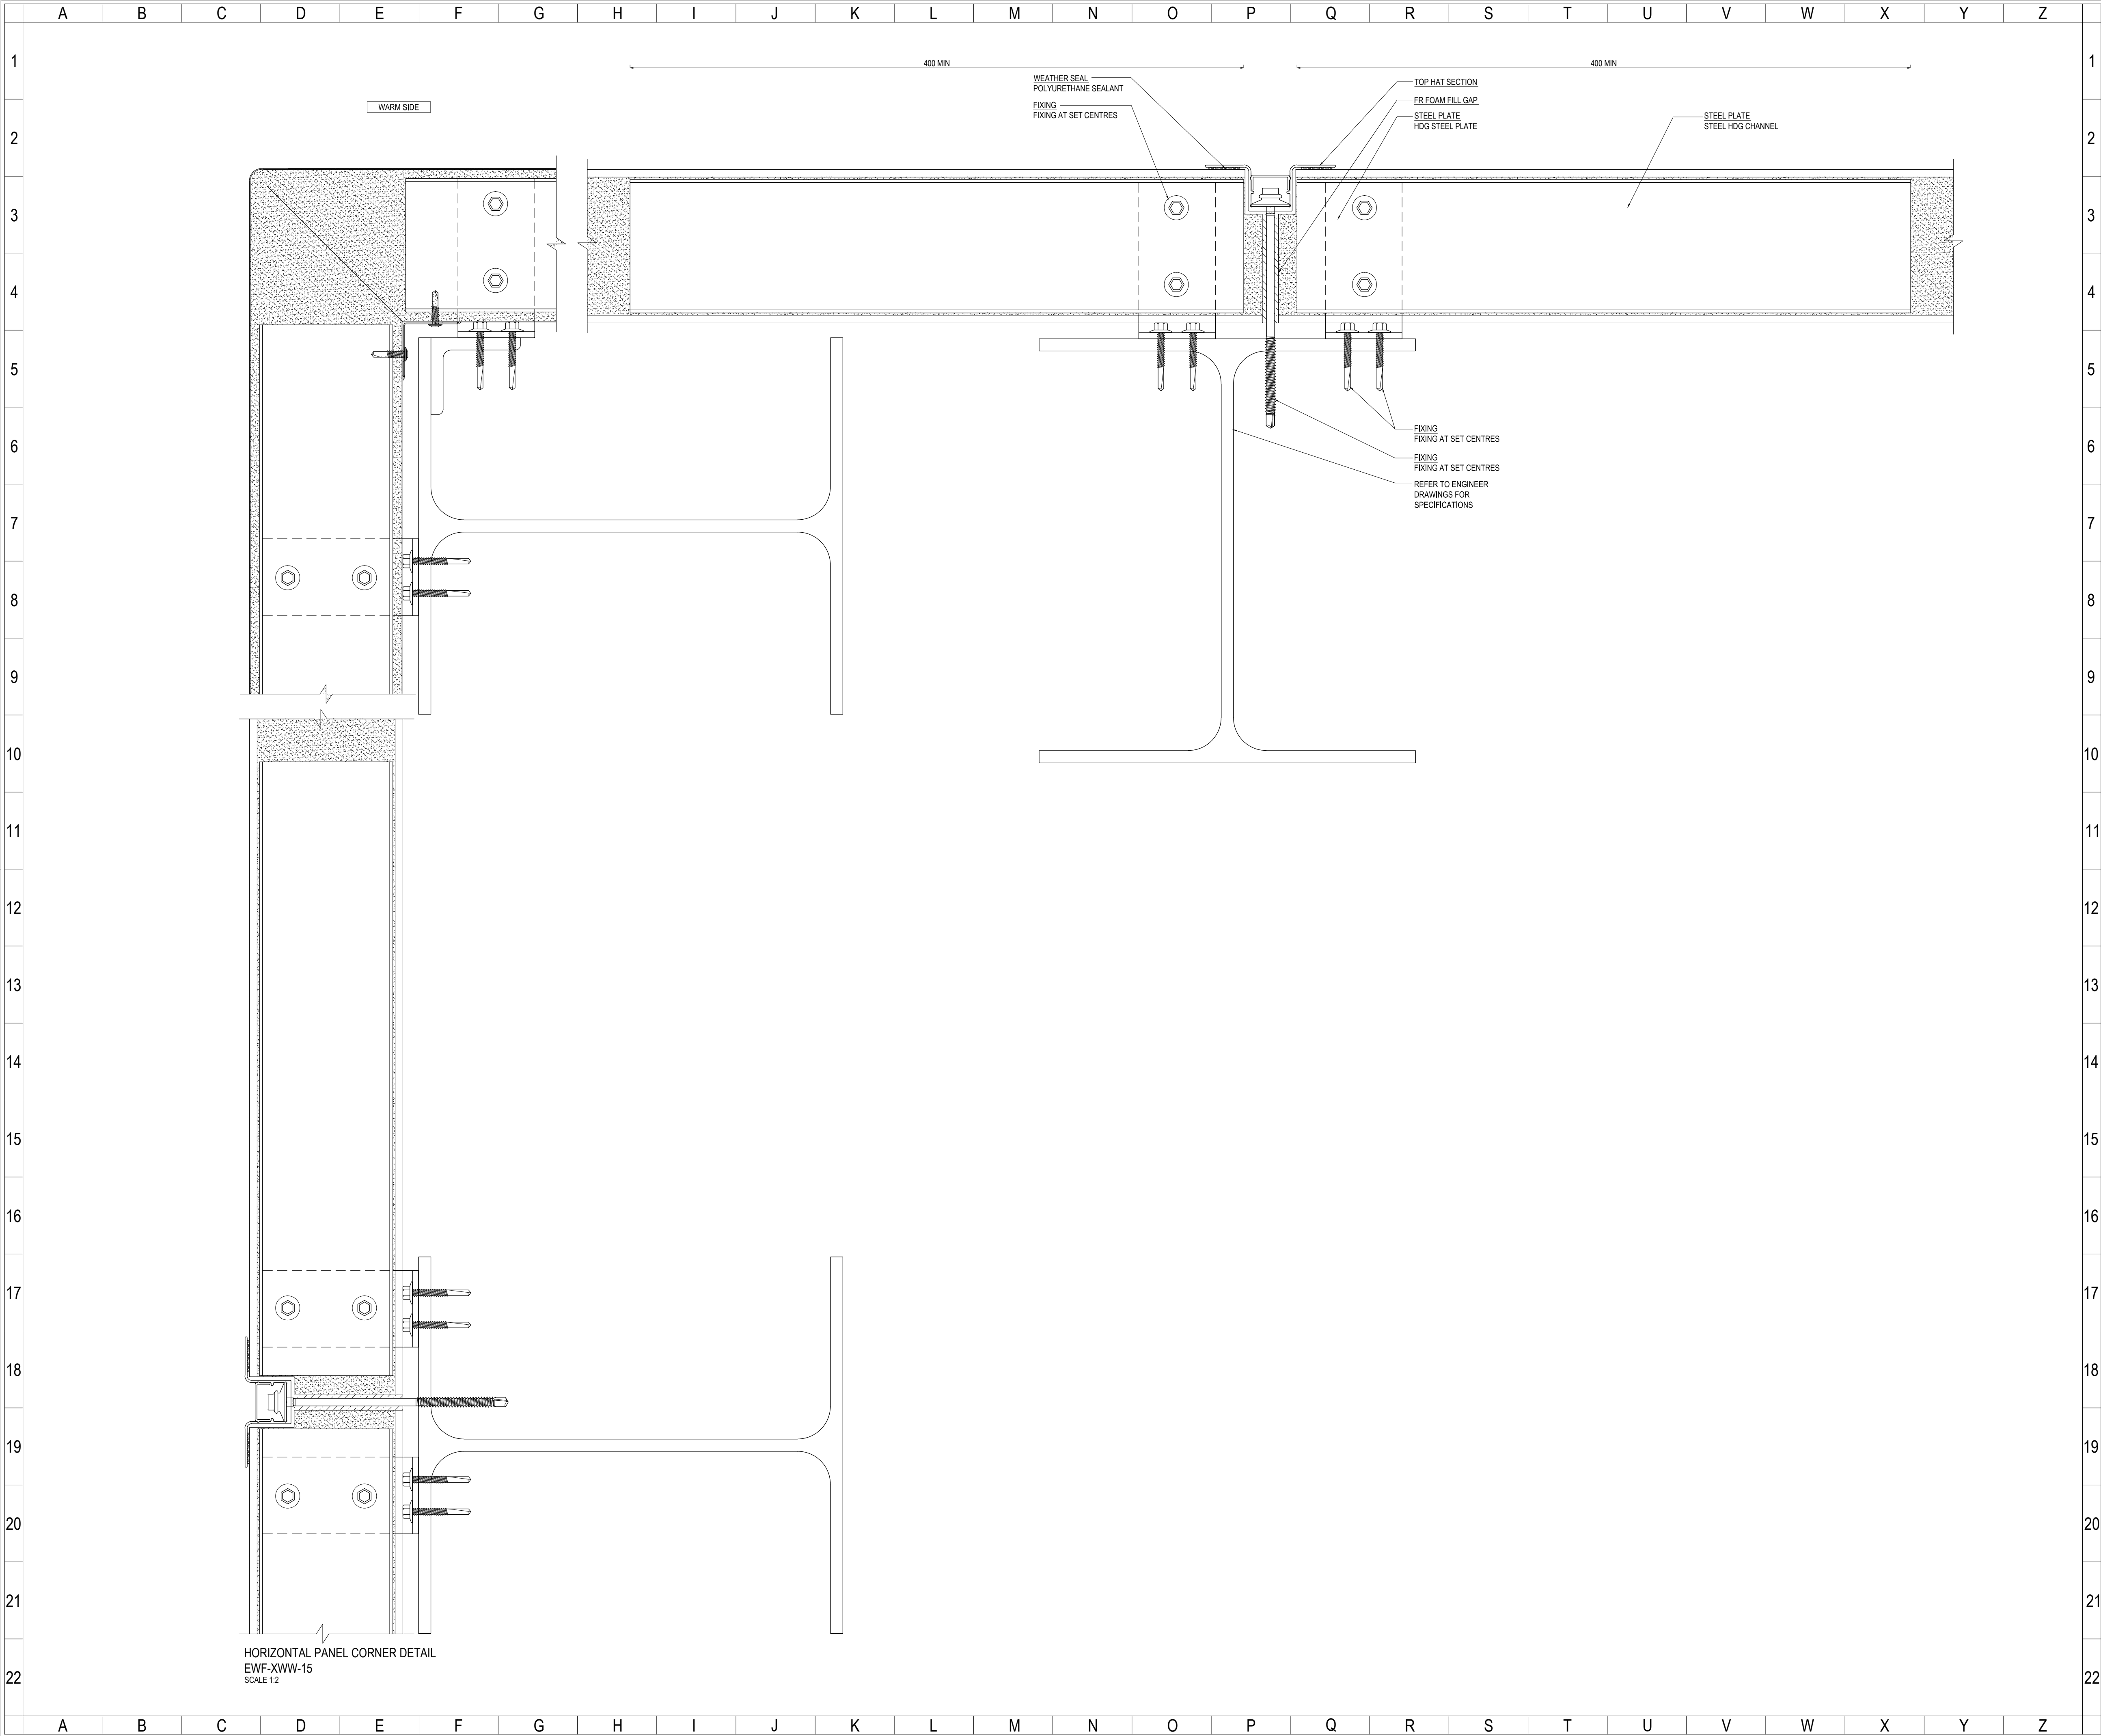



www.askin.net.au

VIC	P : 03 9706 3277	WA	P : 08 9249 4022
SA	P : 08 8252 7188	QLD	P : 07 3718 9500
NSW	P : 02 4774 1255	NT	P : 08 8947 3326


Revision		
-	-	-
-	-	-
-	-	-
-	-	-
-	-	-
-	-	-

© copyright


Title		
Standard Details		
External Walls and Facades		
Wall To Wall		
Horizontal Panel		
Base and Corner Details		


Checked By	AS	Scale	1:2
Drawn By	RV	Sheet size	A1
Issue date	24.01.2013	Revision	A

Drawing No.	EWF-XWW
Sheet	6 of 10

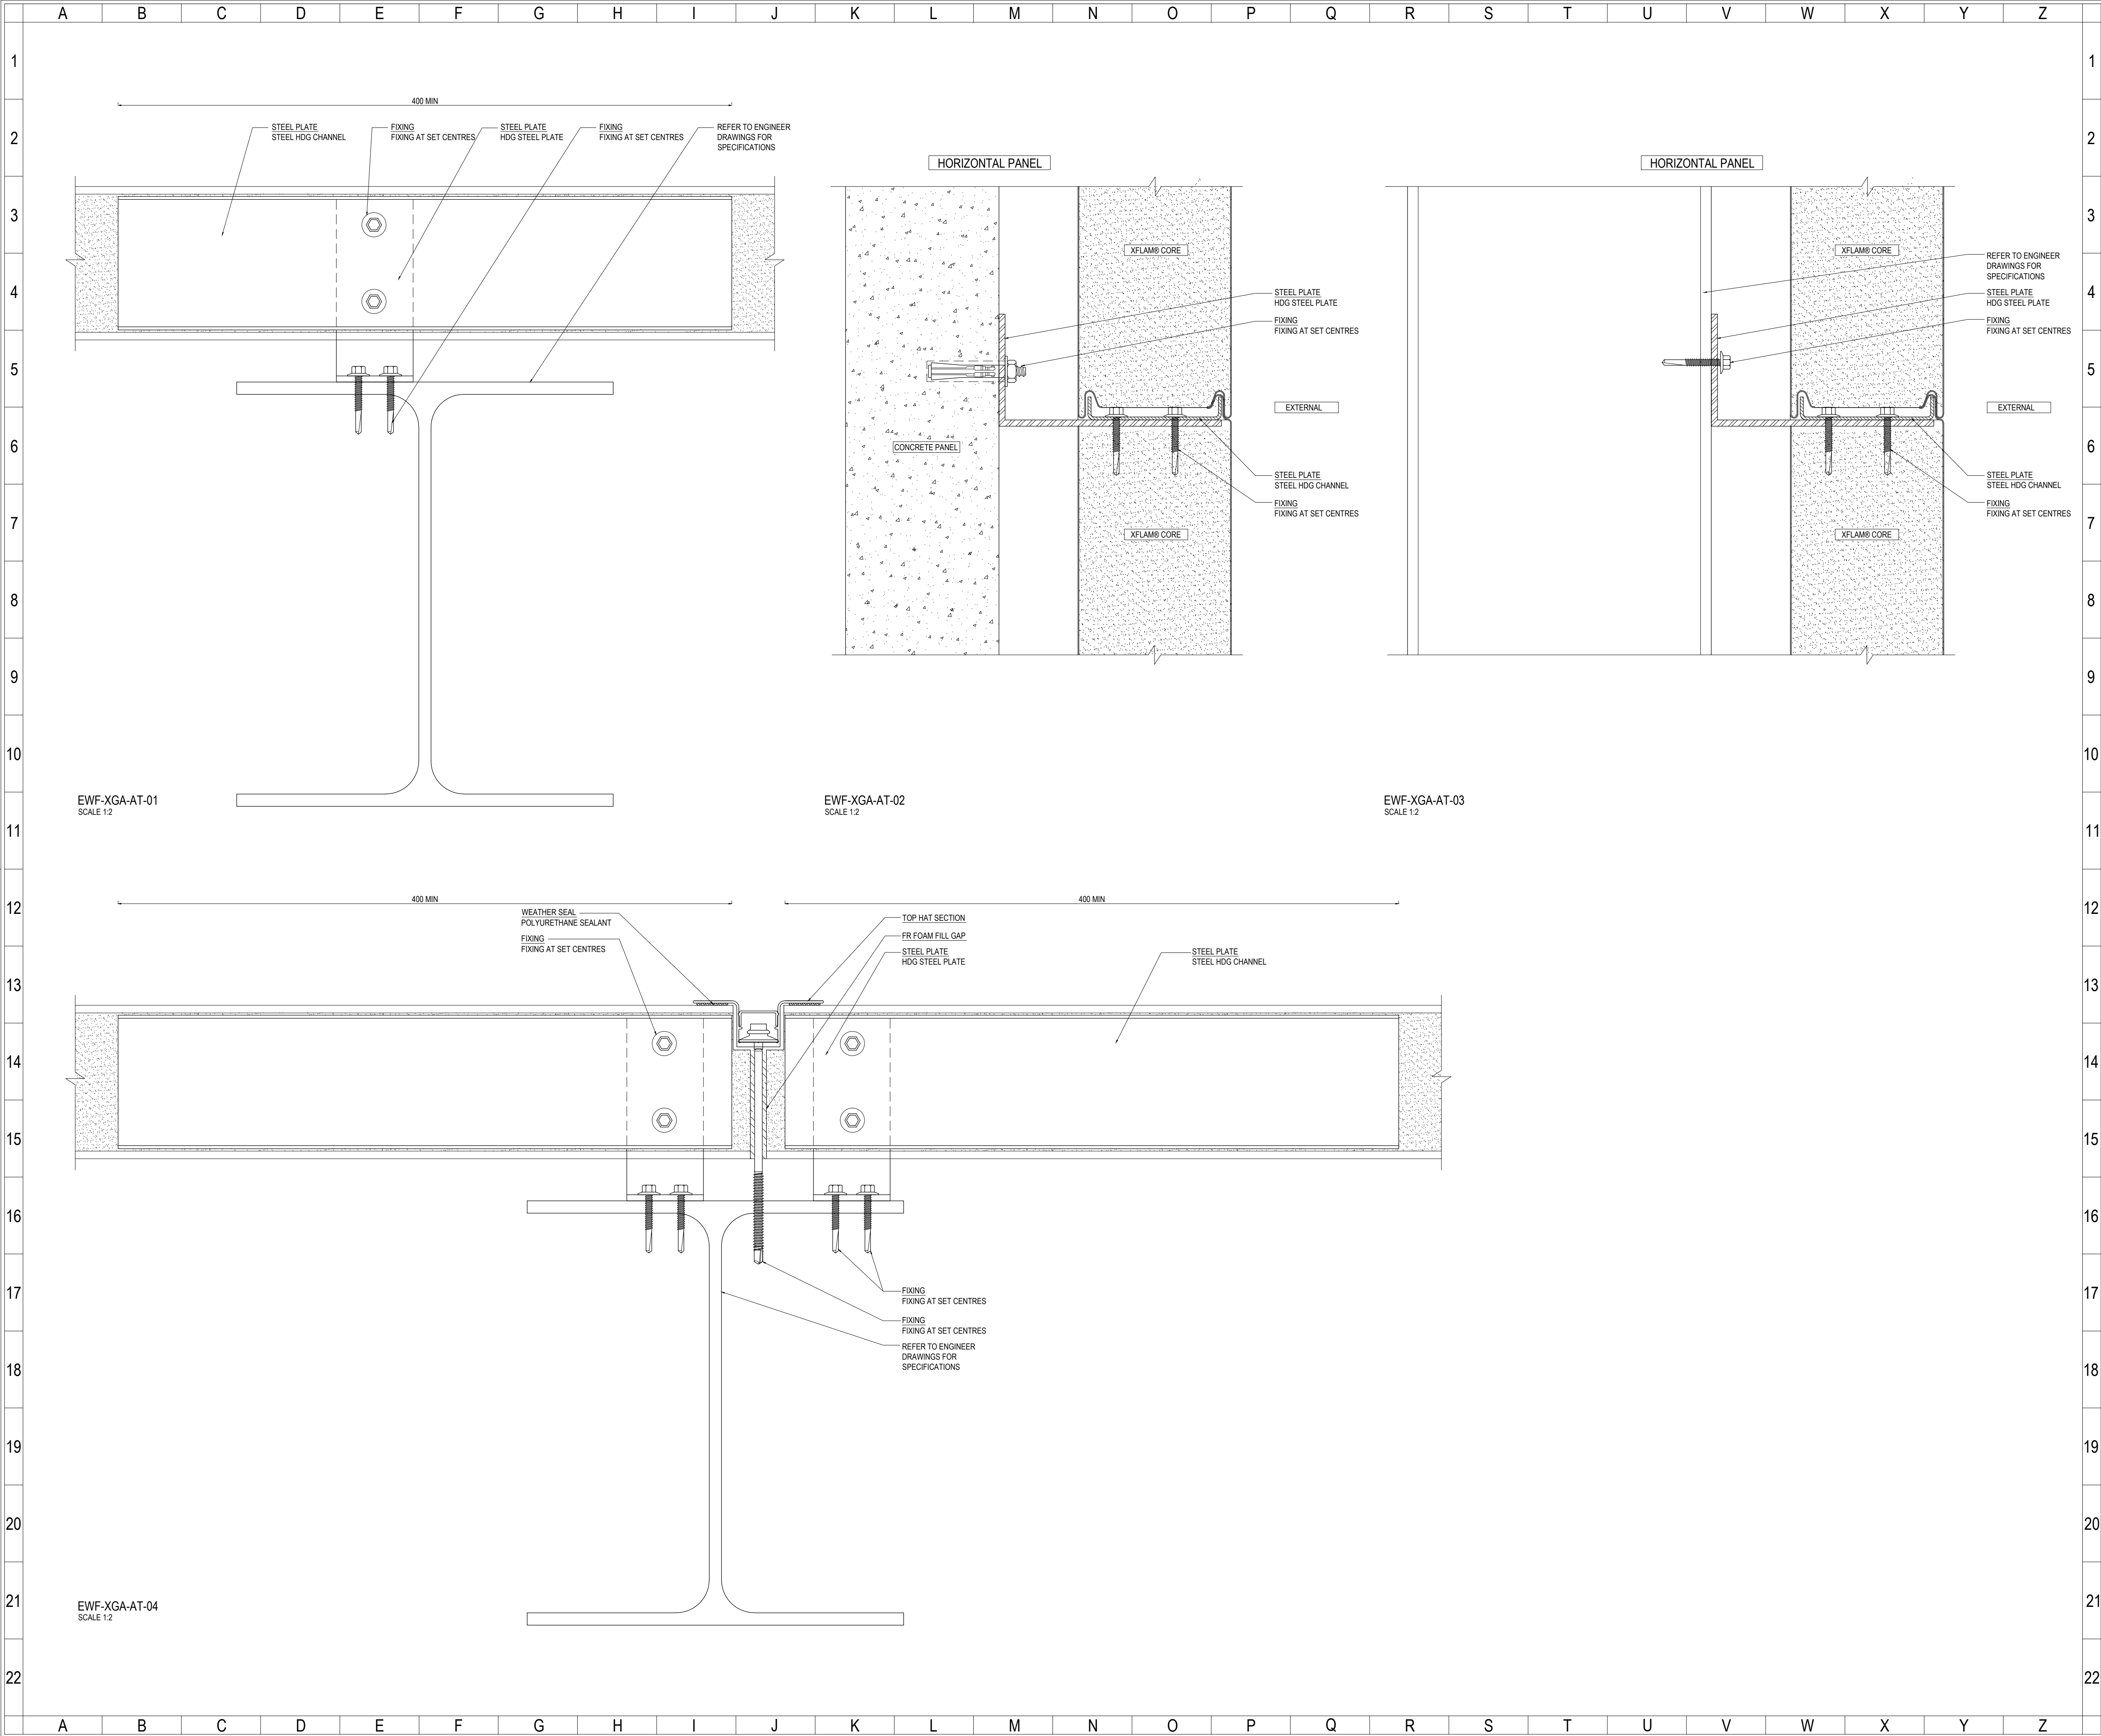

Revision			© copyright	
-	-	-		
-	-	-		
-	-	-		
-	-	-		
-	-	-		
-	-	-		
Title				
Standard Details				
External Walls and Facades				
Girt Assembly				
Ambient Temperature				
Checked By	AS	Scale	1:2	
Drawn By	RV	Sheet size	A1	
Issue date	24.01.2013	Revision	A	
Drawing No.			EWF-XGA-AT	
Sheet			7 of 10	

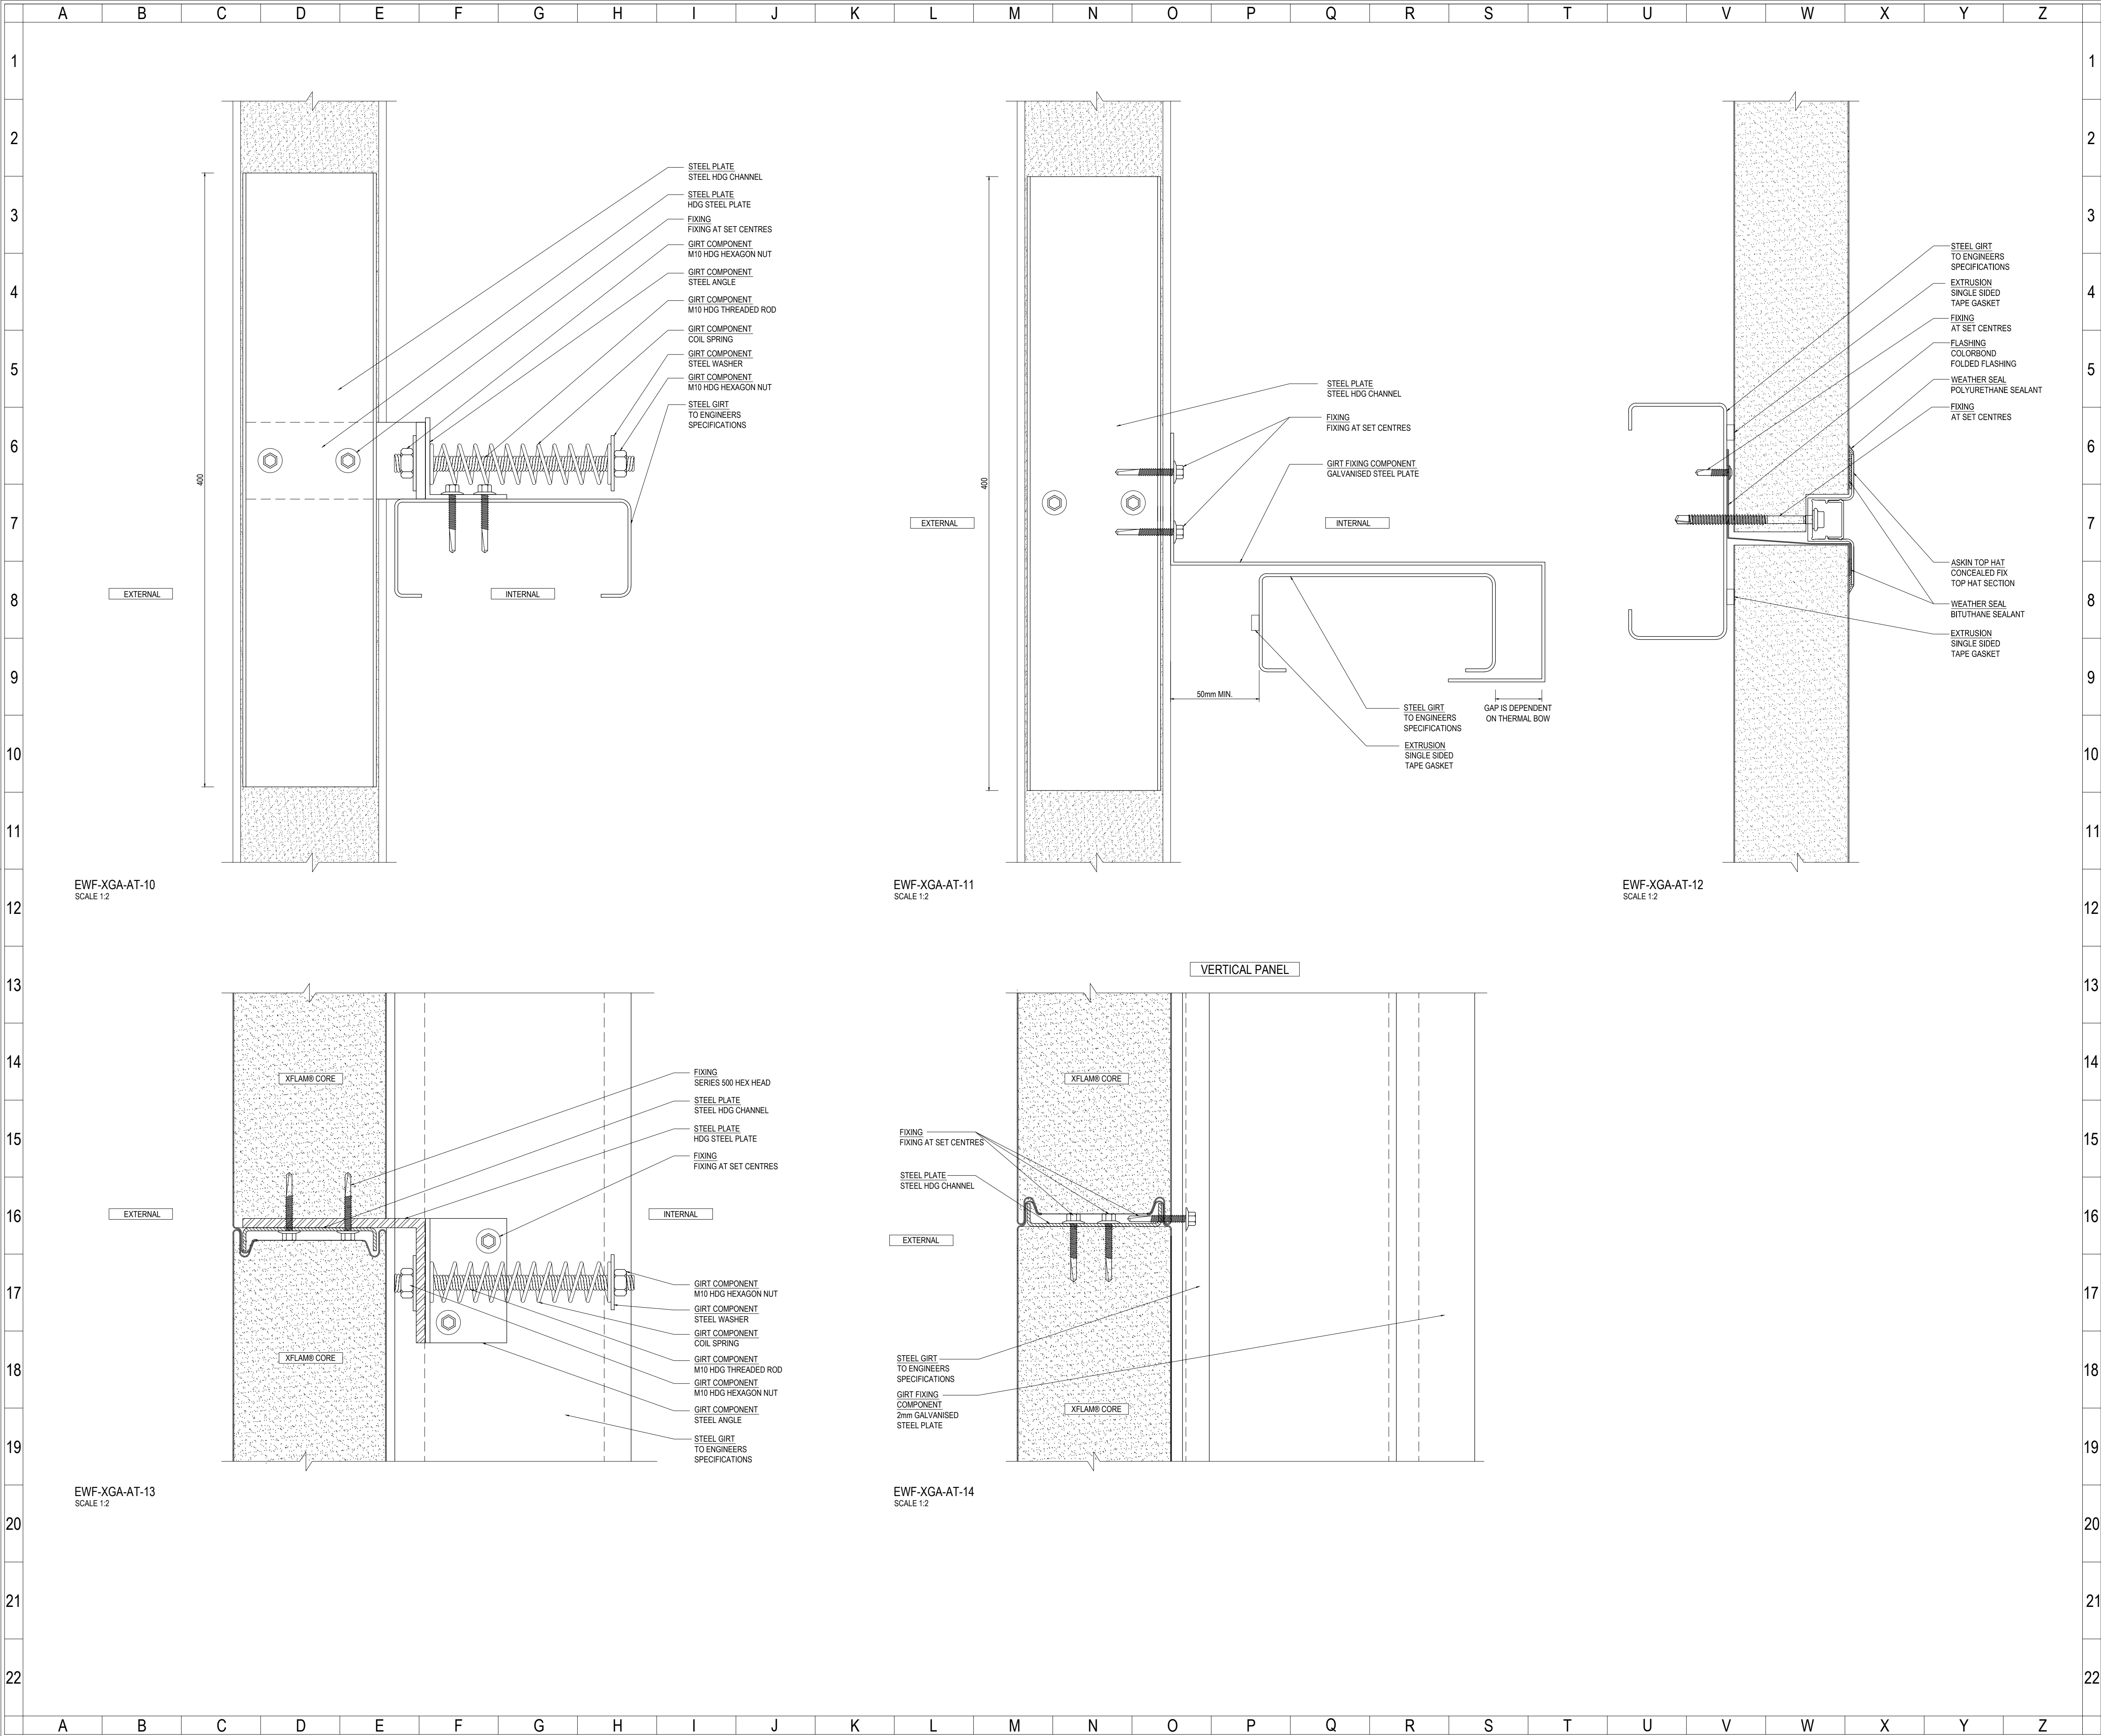





www.askin.net.au

VIC	P : 03 9706 3277	WA	P : 08 9249 4022
SA	P : 08 8252 7188	QLD	P : 07 3718 9500
NSW	P : 02 4774 1255	NT	P : 08 8947 3326

Revision	© copyright	
-	-	-
-	-	-
-	-	-
-	-	-
-	-	-
-	-	-
-	-	-
Title	Standard Details External Walls and Facades Girt Assembly Vertical Floating Panel Detail Ambient Temperature	
Checked By	AS	Scale 1:2
Drawn By	RV	Sheet size A1
Issue date	24.01.2013	Revision A
Drawing No.	EWF-XGA-AT	
Sheet	9 of 10	

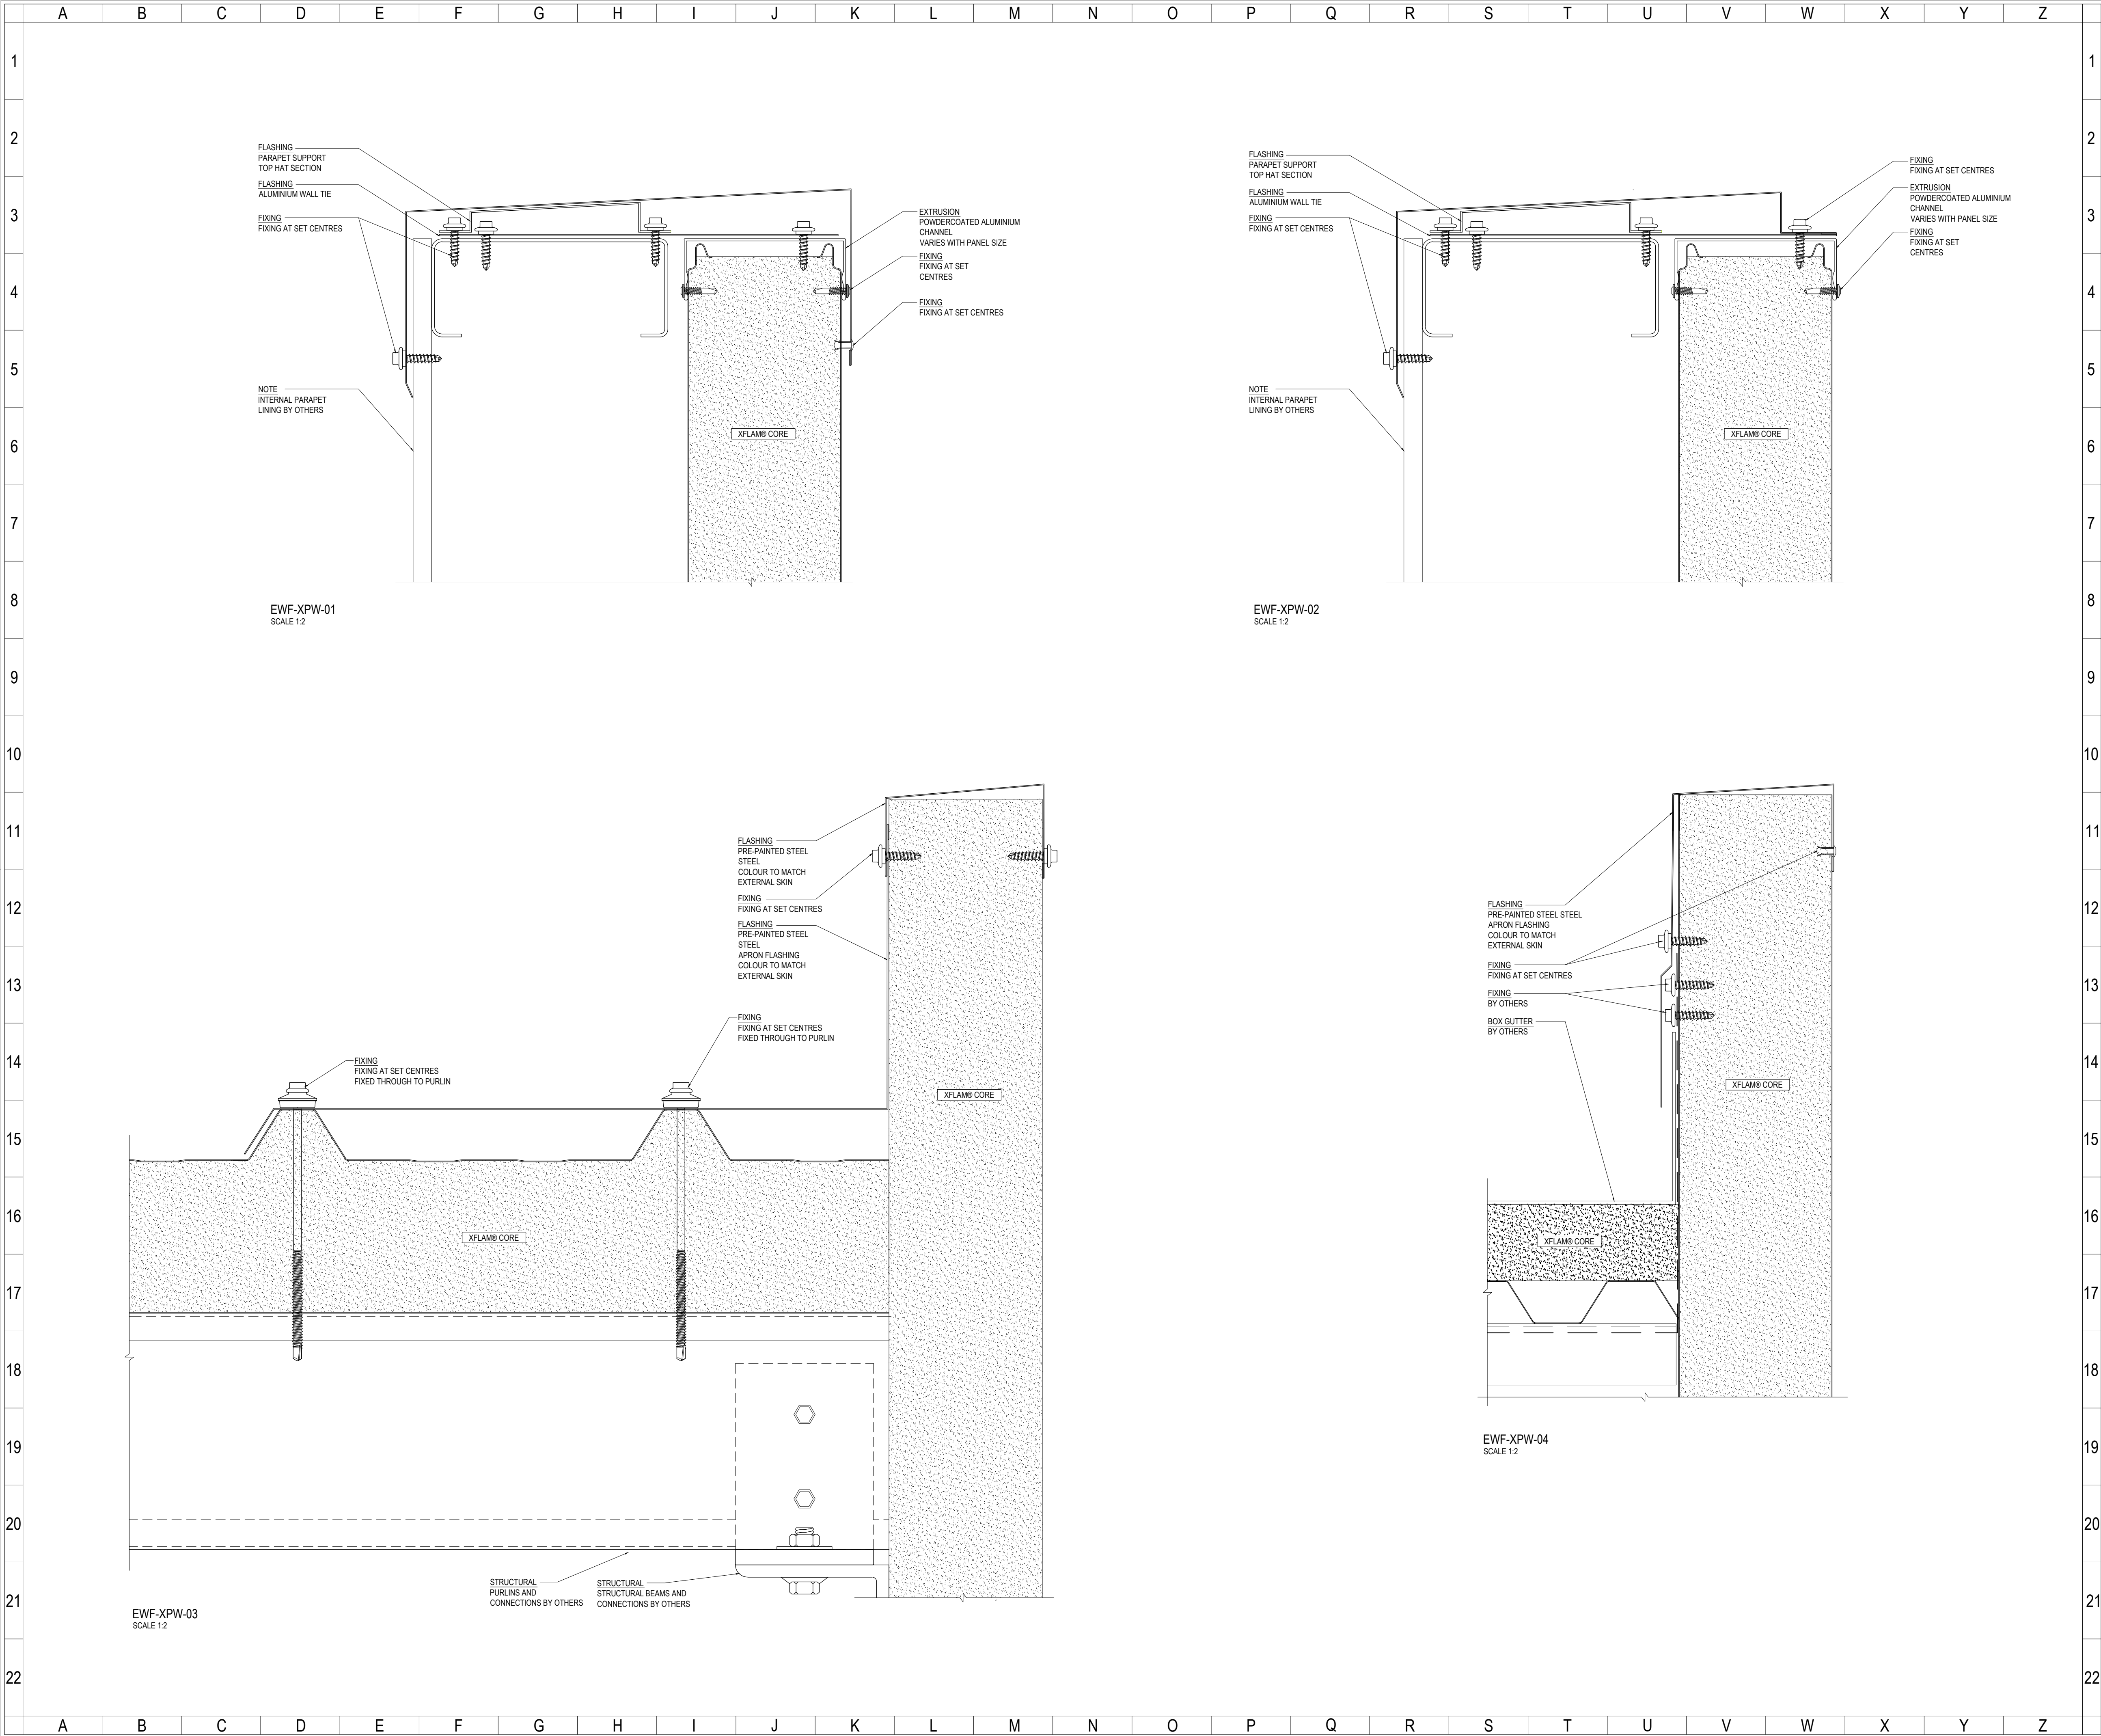



www.askin.net.au

VIC	P : 03 9706 3277	WA	P : 08 9249 4022
SA	P : 08 8252 7188	QLD	P : 07 3718 9500
NSW	P : 02 4774 1255	NT	P : 08 8947 3326

Revision		
-	-	-
-	-	-
-	-	-
-	-	-
-	-	-
-	-	-

Title		
Standard Details		
External Walls and Facades		
Parapet Details		

Checked By	AS	Scale	1:2
Drawn By	RV	Sheet size	A1
Issue date	24.01.2013	Revision	A
Drawing No. EWF-XPW			
Sheet	10 of 10		