


Project Title		
Econodeck		
Standard Profiles and Connection Details		
Revision		
-	-	-
-	-	-
-	-	-
-	-	-
-	-	-
-	-	-
-	-	-
Checked By	AS	Scale 1:2
Drawn By	RV	Sheet size A3
Issue date	25.02.2013	Revision A
Drawing No. RS-XED		
Sheet	1 of 16	

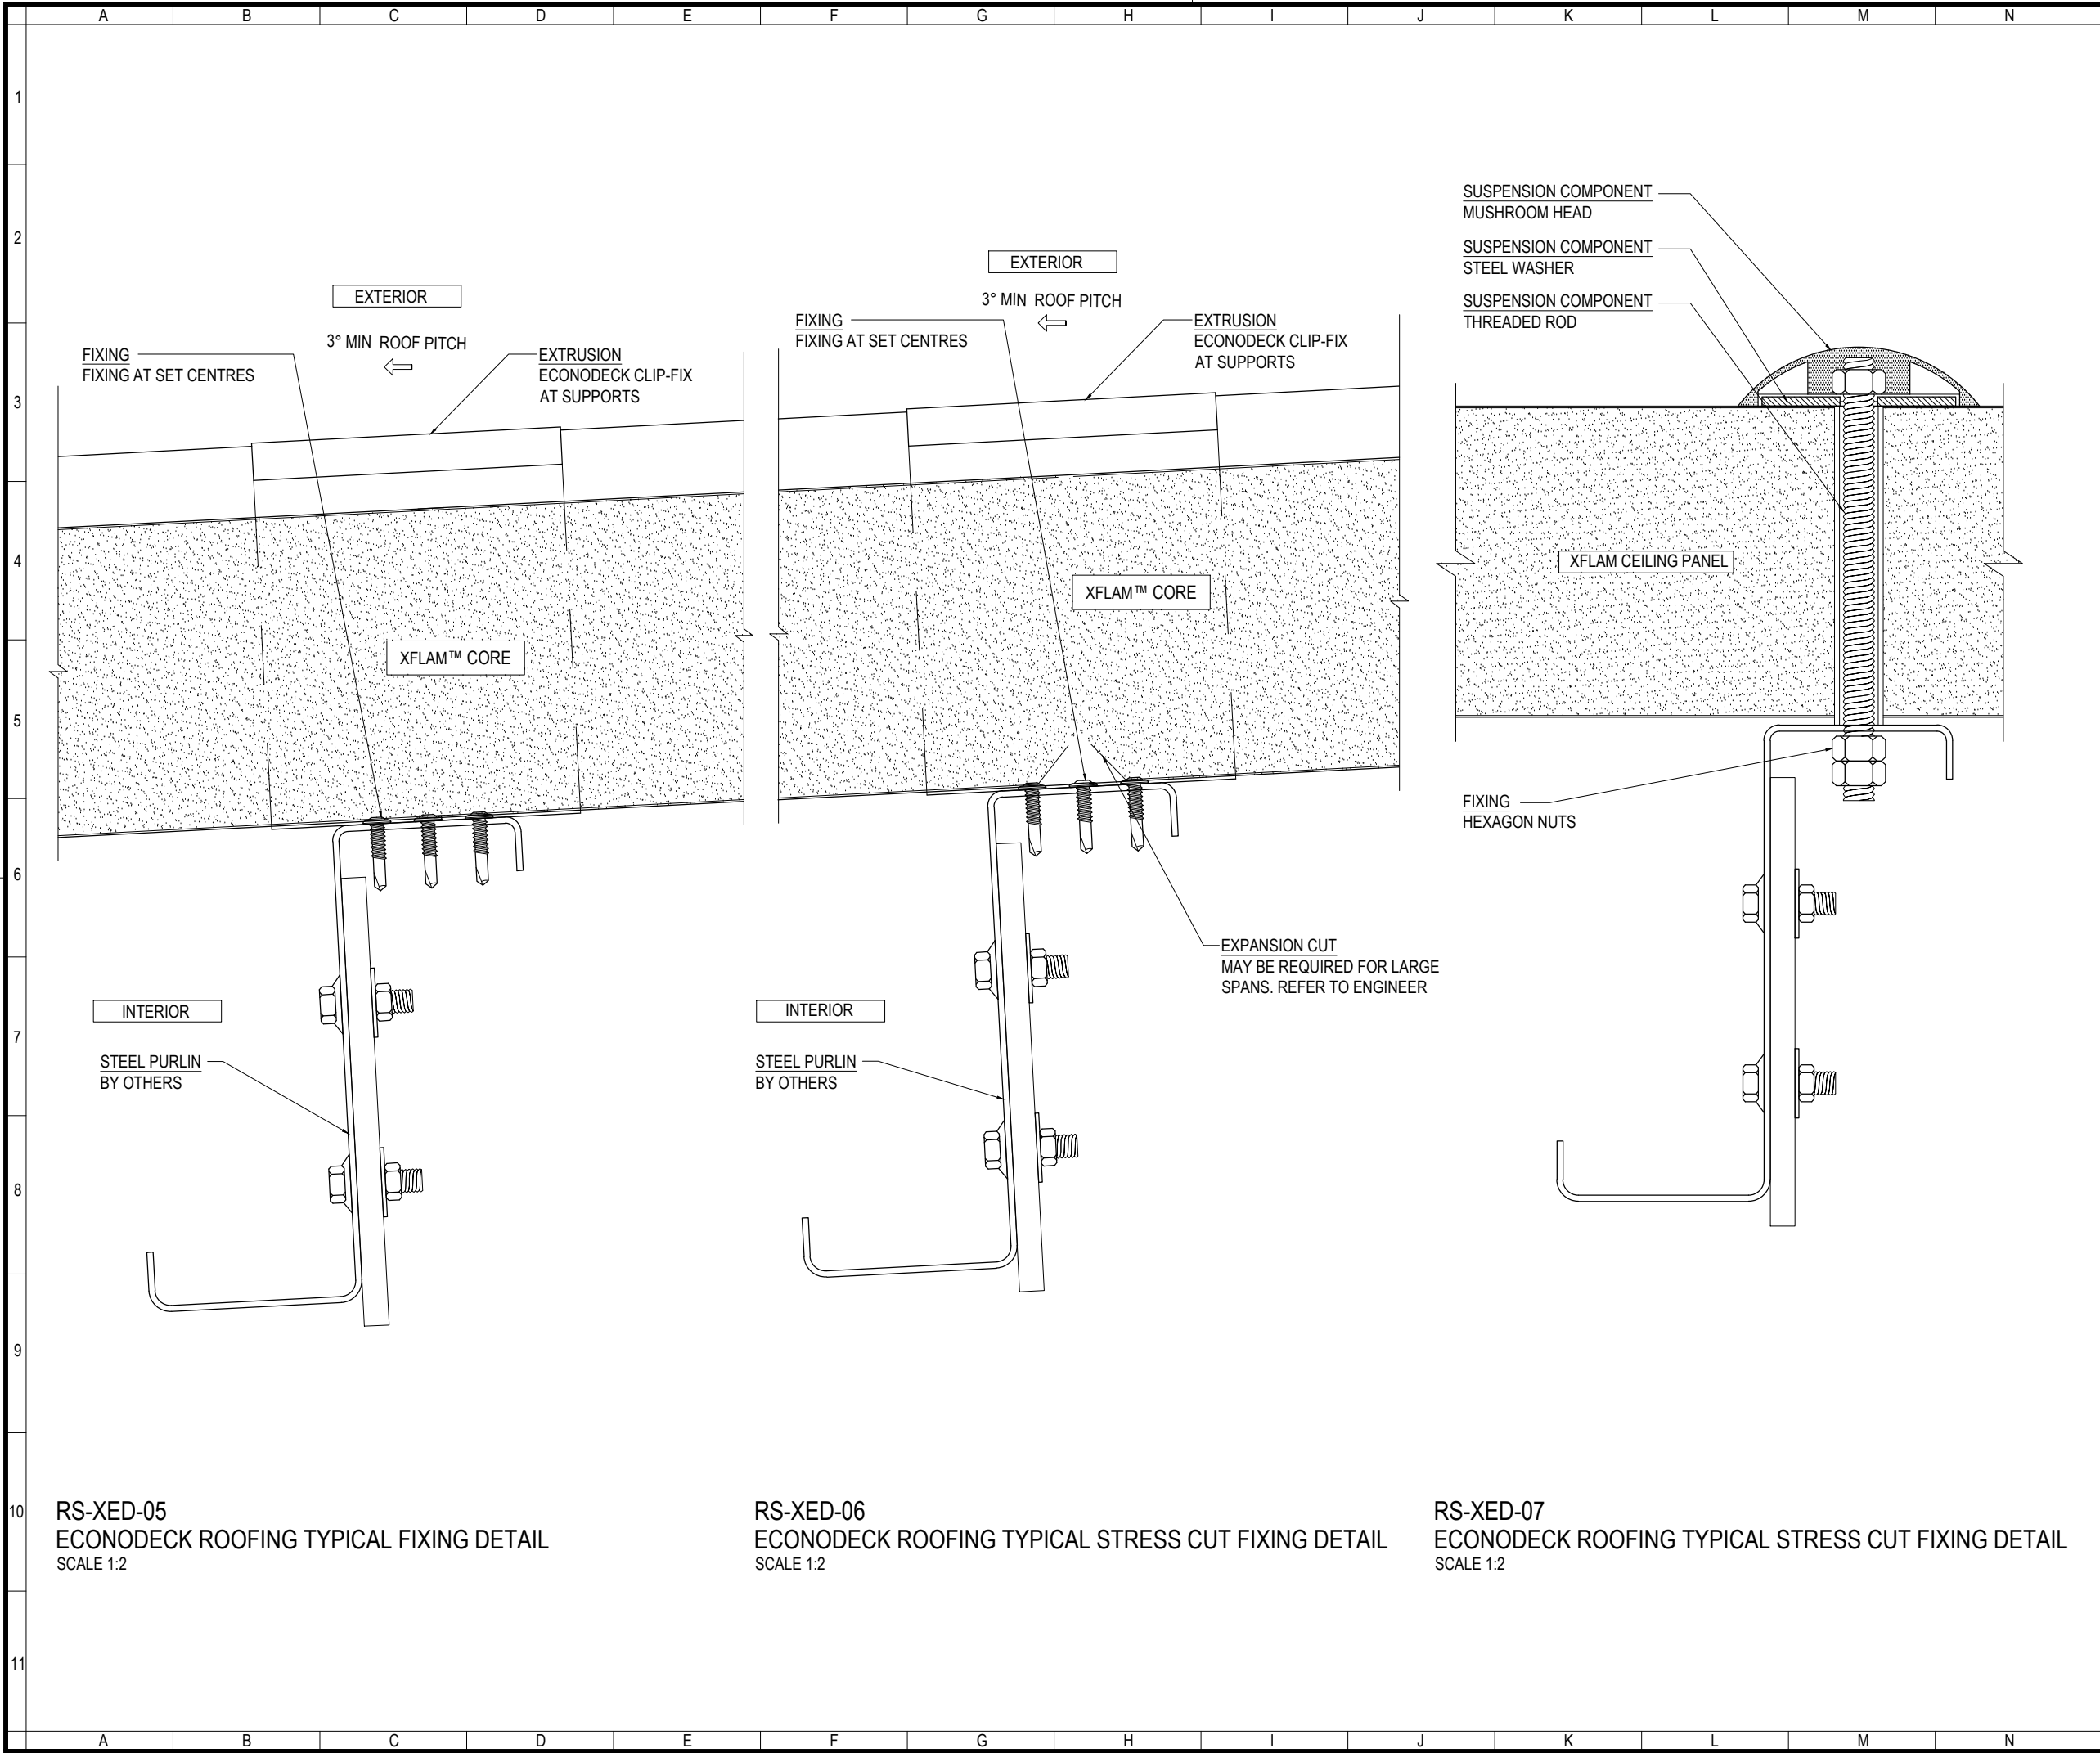

www.askin.net.au

VIC P : 03 9706 3277 WA P : 08 9249 4022
SA P : 08 8252 7188 QLD P : 07 3718 9500
NSW P : 02 4774 1255 NT P : 08 8947 3326


© copyright

Project Title
Econodeck
Standard Profiles and
Connection Details

Revision		
-	-	-
-	-	-
-	-	-
-	-	-
-	-	-
-	-	-
-	-	-

Checked By	AS	Scale	1:2
Drawn By	RV	Sheet size	A3
Issue date	01.02.2013	Revision	A

Drawing No. **RS-XED**

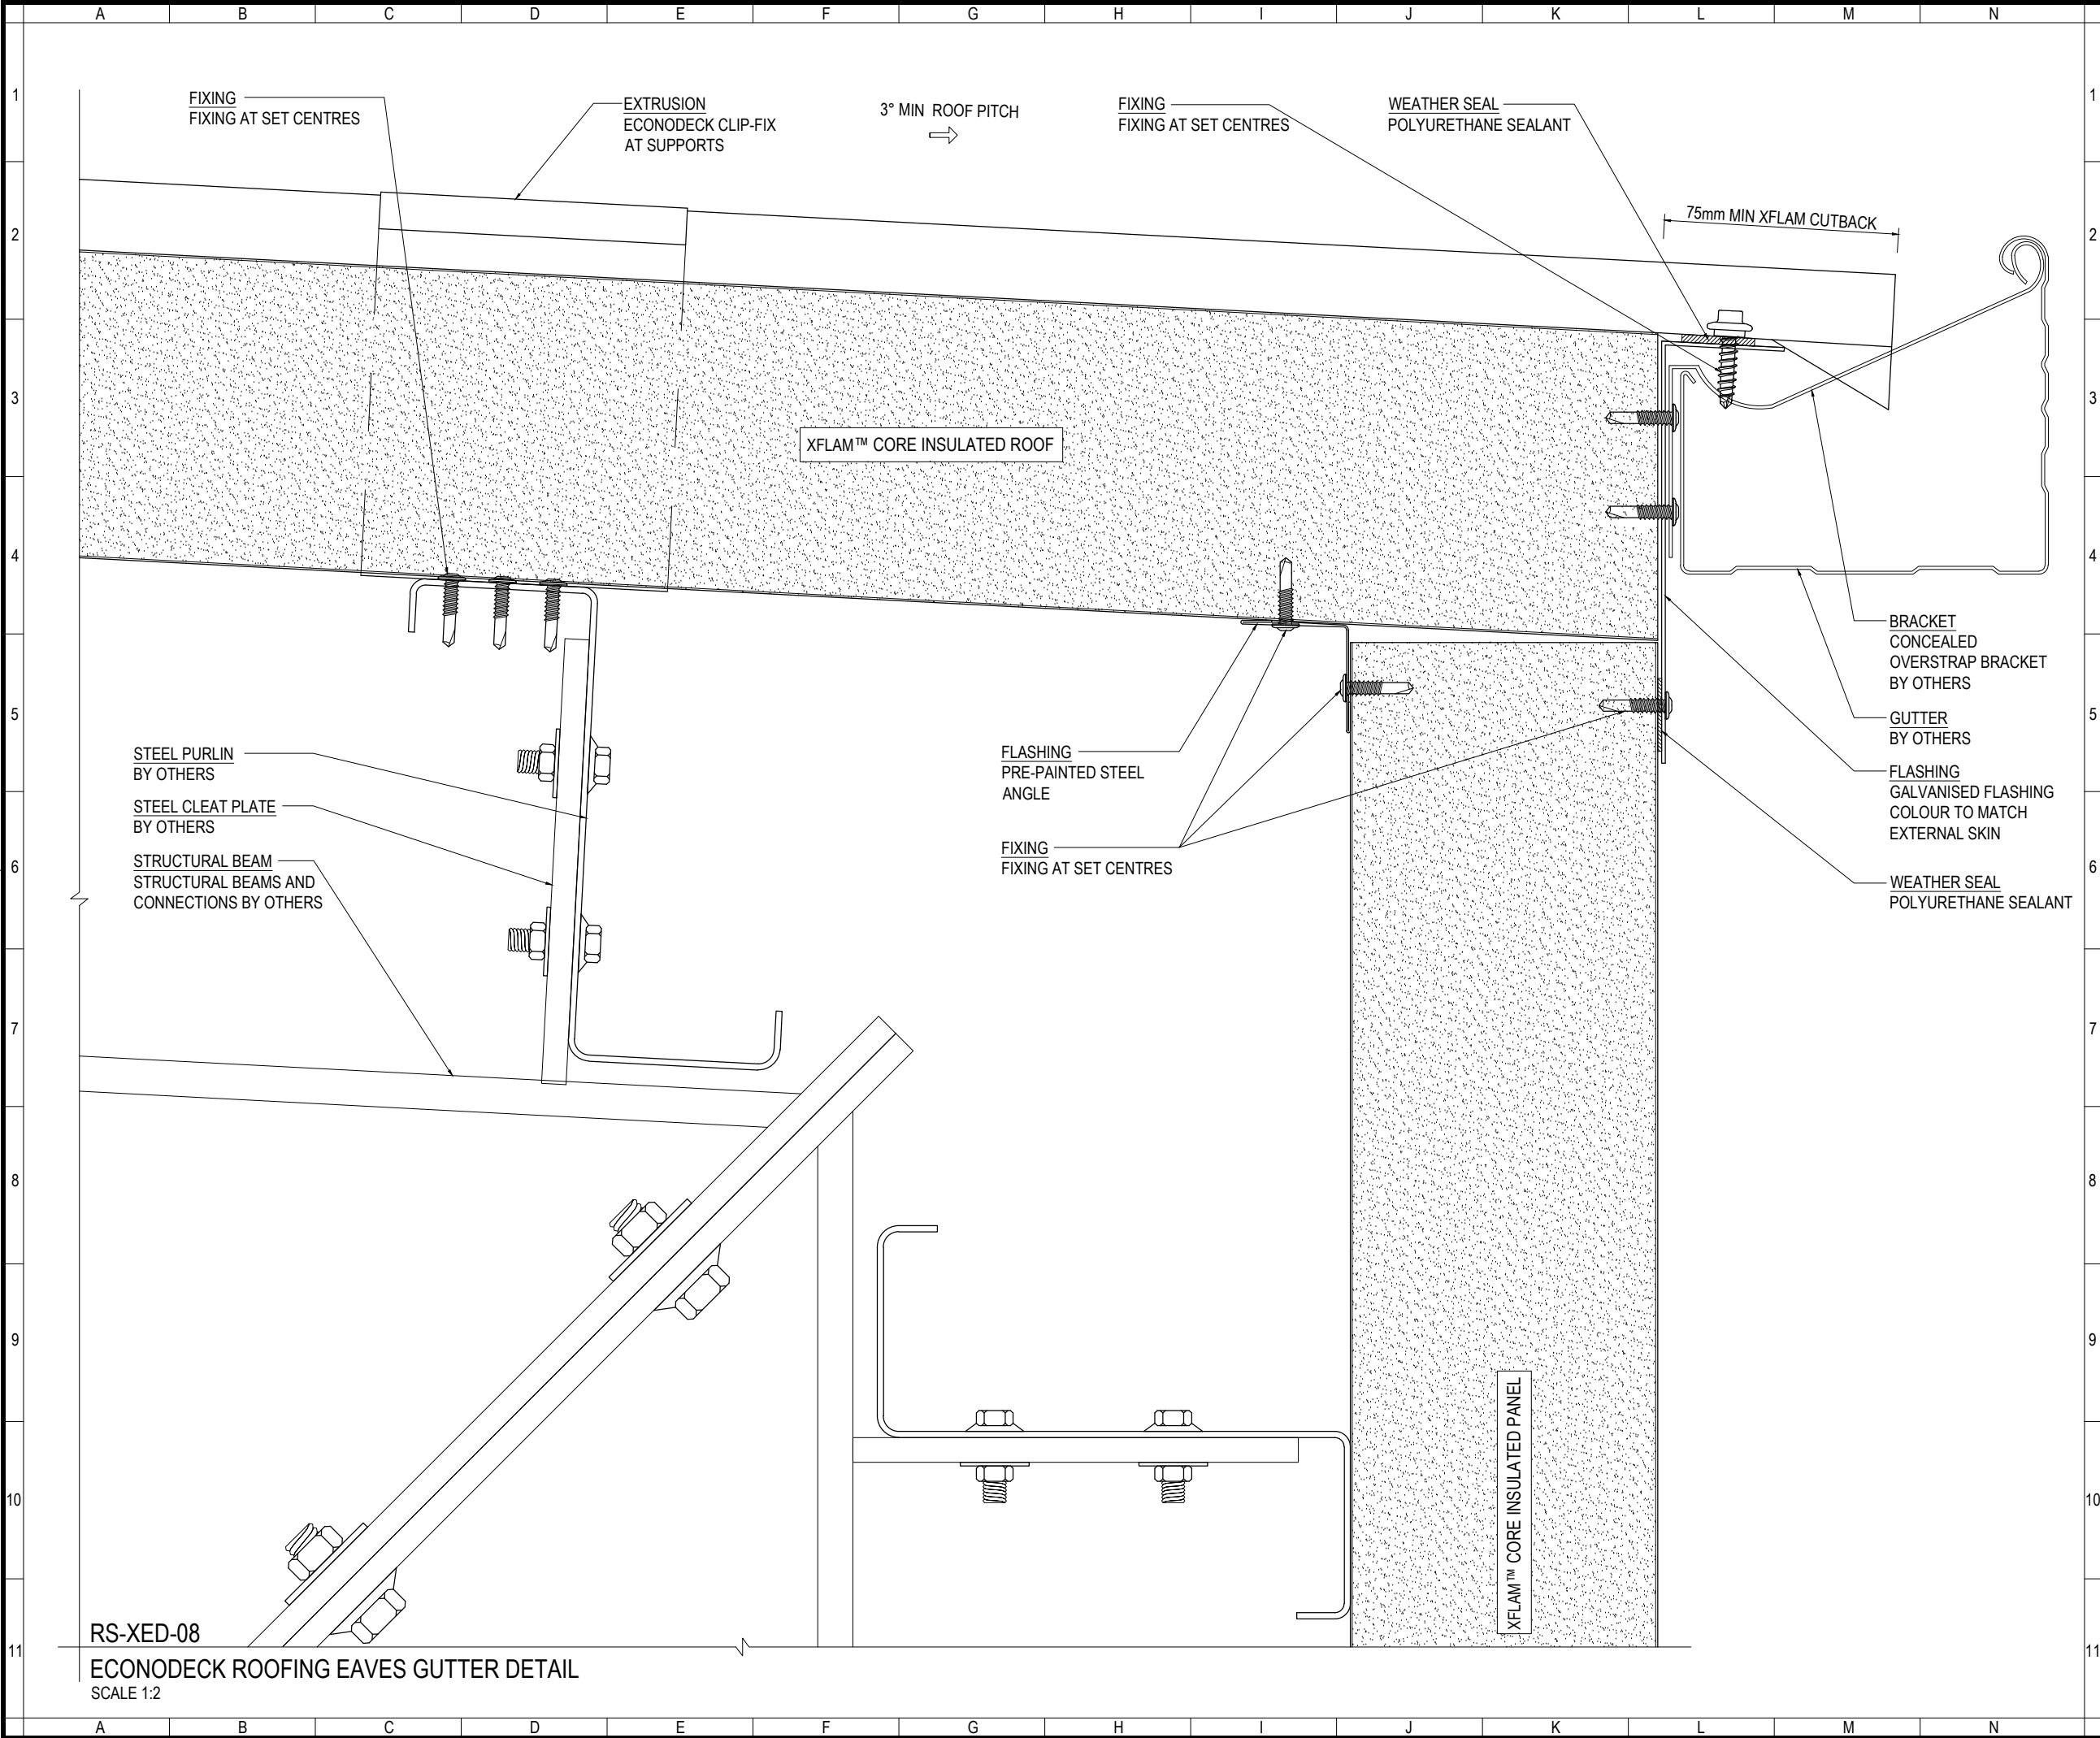

www.askin.net.au

VIC	P : 03 9706 3277	WA	P : 08 9249 4022
SA	P : 08 8252 7188	QLD	P : 07 3718 9500
NSW	P : 02 4774 1255	NT	P : 08 8947 3326

© copyright

Project Title

Econodeck


Standard Profiles and
Connection Details

Revision		
-	-	-
-	-	-
-	-	-
-	-	-
-	-	-
-	-	-
-	-	-

Checked By	AS	Scale	1:2
Drawn By	RV	Sheet size	A3
Issue date	01.02.2013	Revision	A

Drawing No.	RS-XED
-------------	--------

Sheet	3 of 16
-------	---------

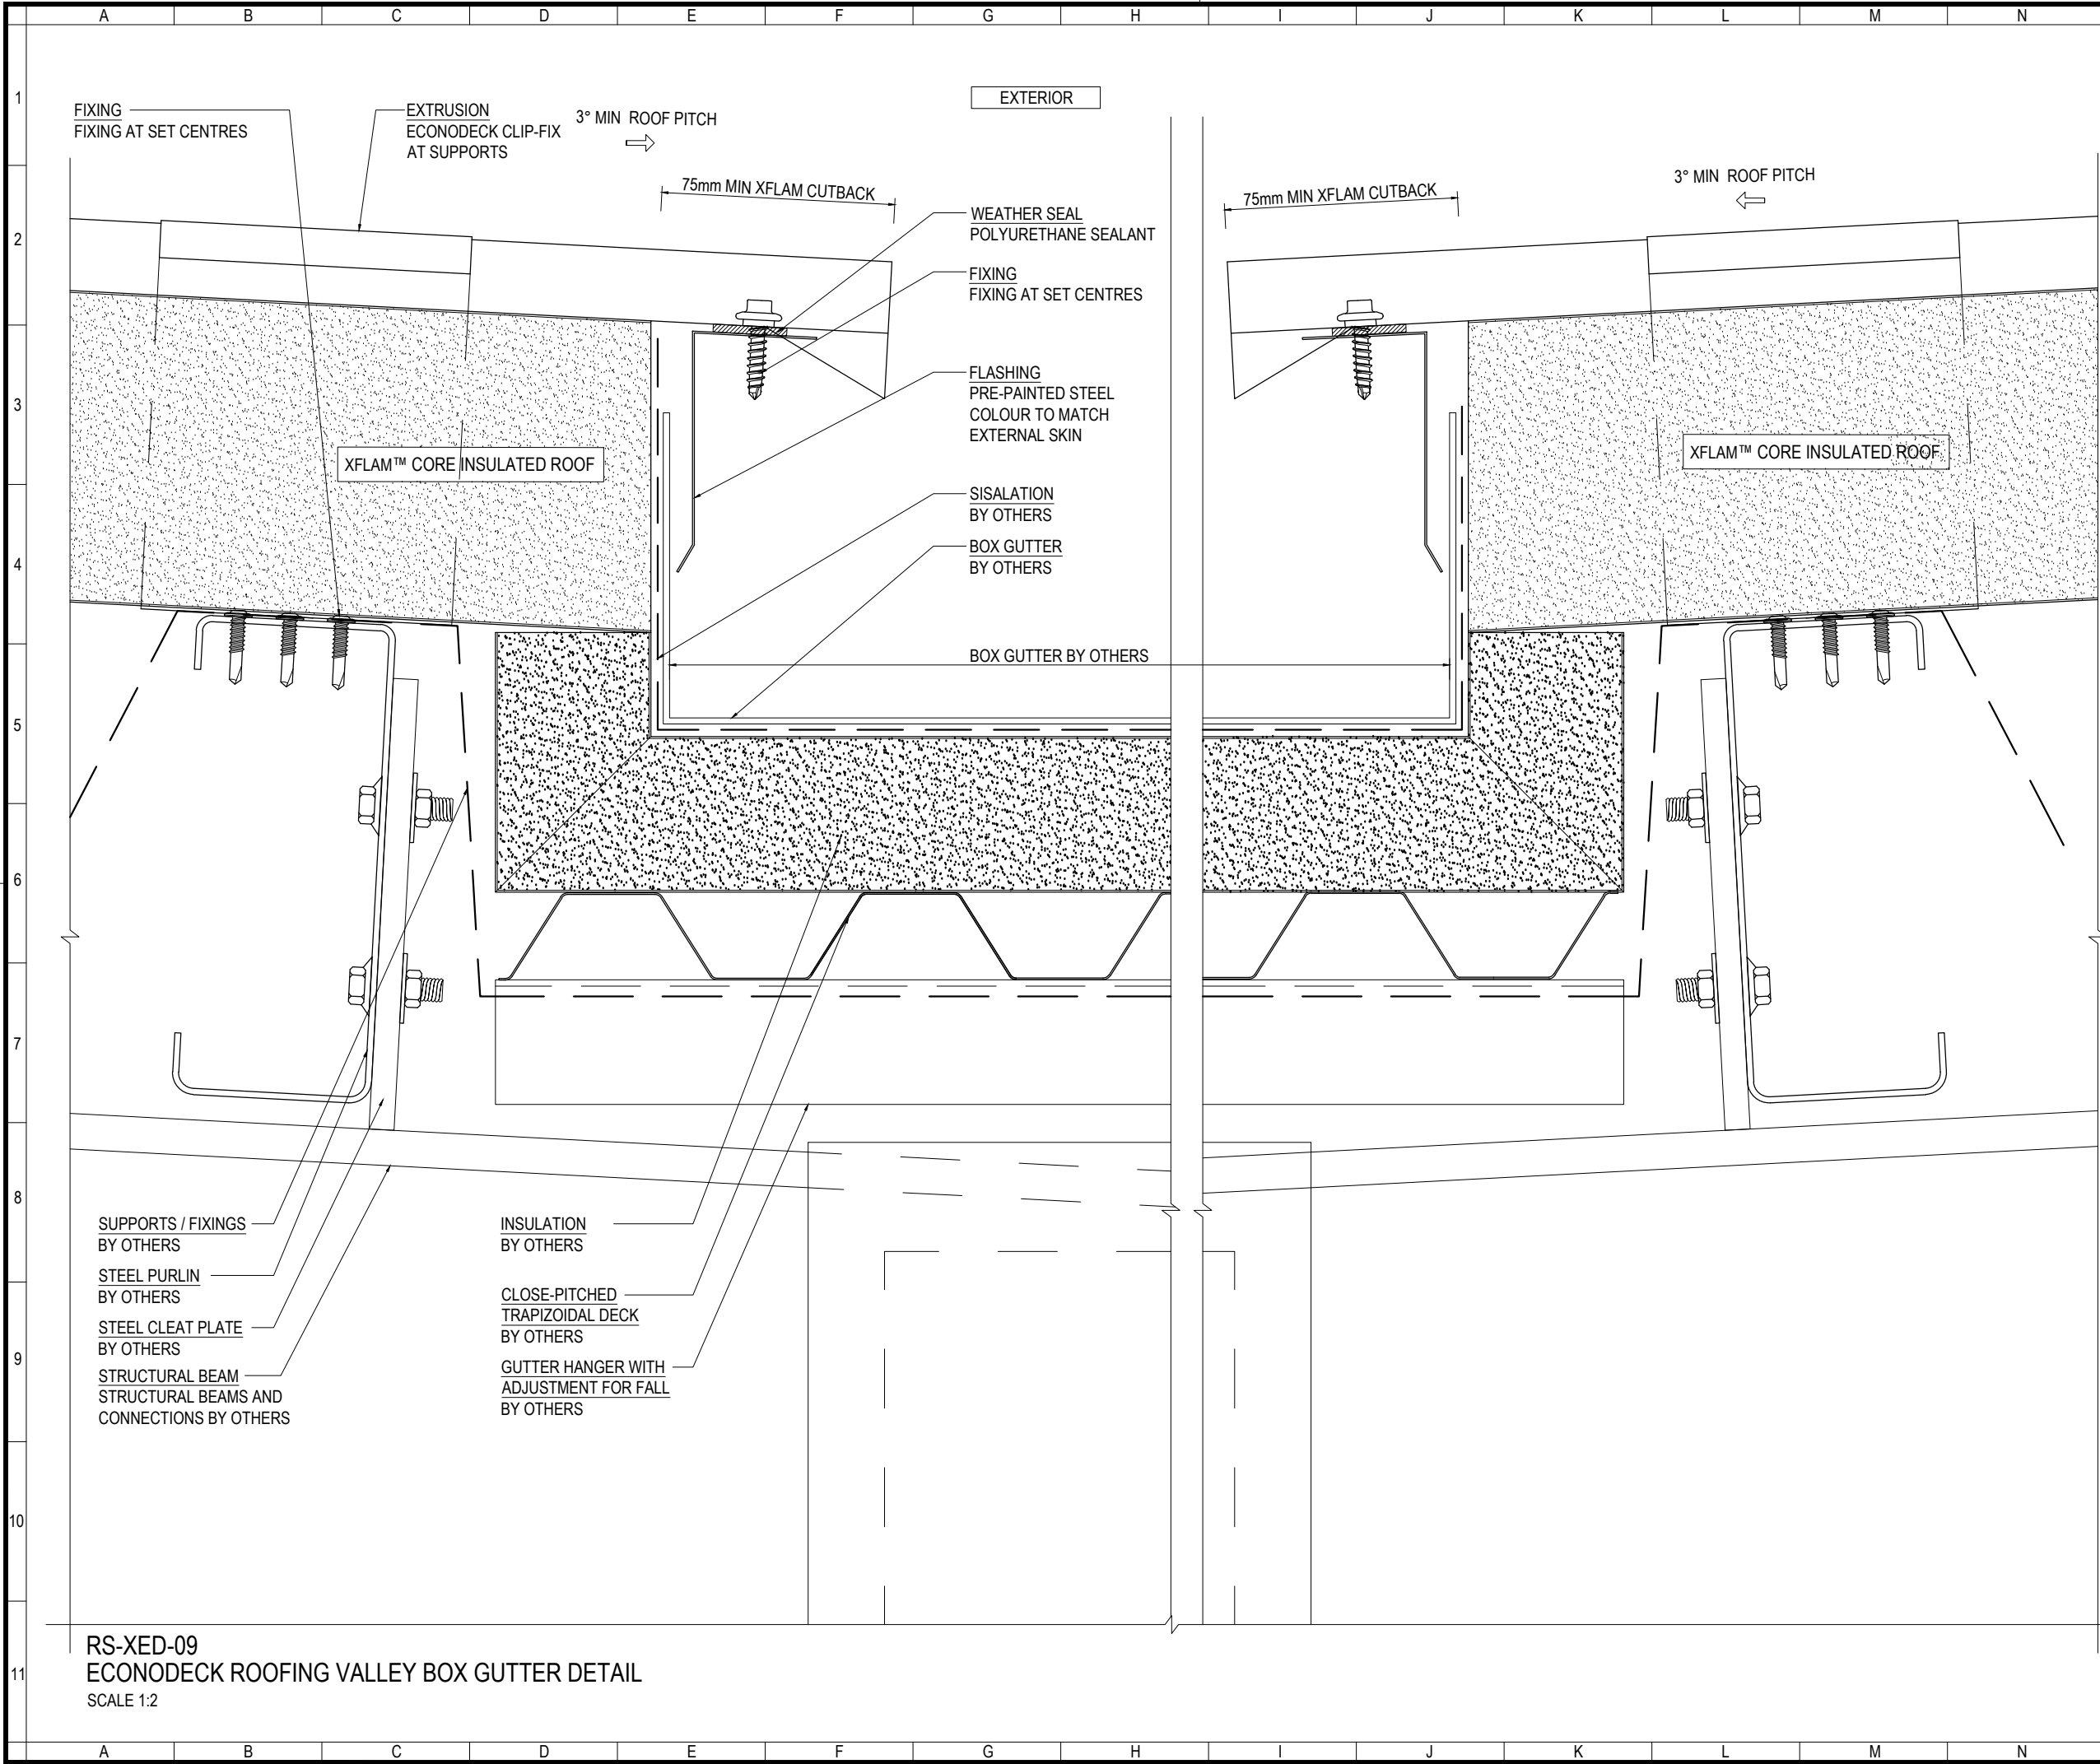

www.askin.net.au

VIC P : 03 9706 3277 WA P : 08 9249 4022
SA P : 08 8252 7188 QLD P : 07 3718 9500
NSW P : 02 4774 1255 NT P : 08 8947 3326

© copyright

Project Title

Econodeck

Standard Profiles and
Connection Details

Revision

-	-	-
-	-	-
-	-	-
-	-	-
-	-	-
-	-	-
-	-	-

Checked By

AS

Scale

1:2

Drawn By

RV

Sheet size

A3

Issue date

01.02.2013

Revision

A


Drawing No.

RS-XED

Sheet

4 of 16

RS-XED-09
ECONODECK ROOFING VALLEY BOX GUTTER DETAIL
SCALE 1:2

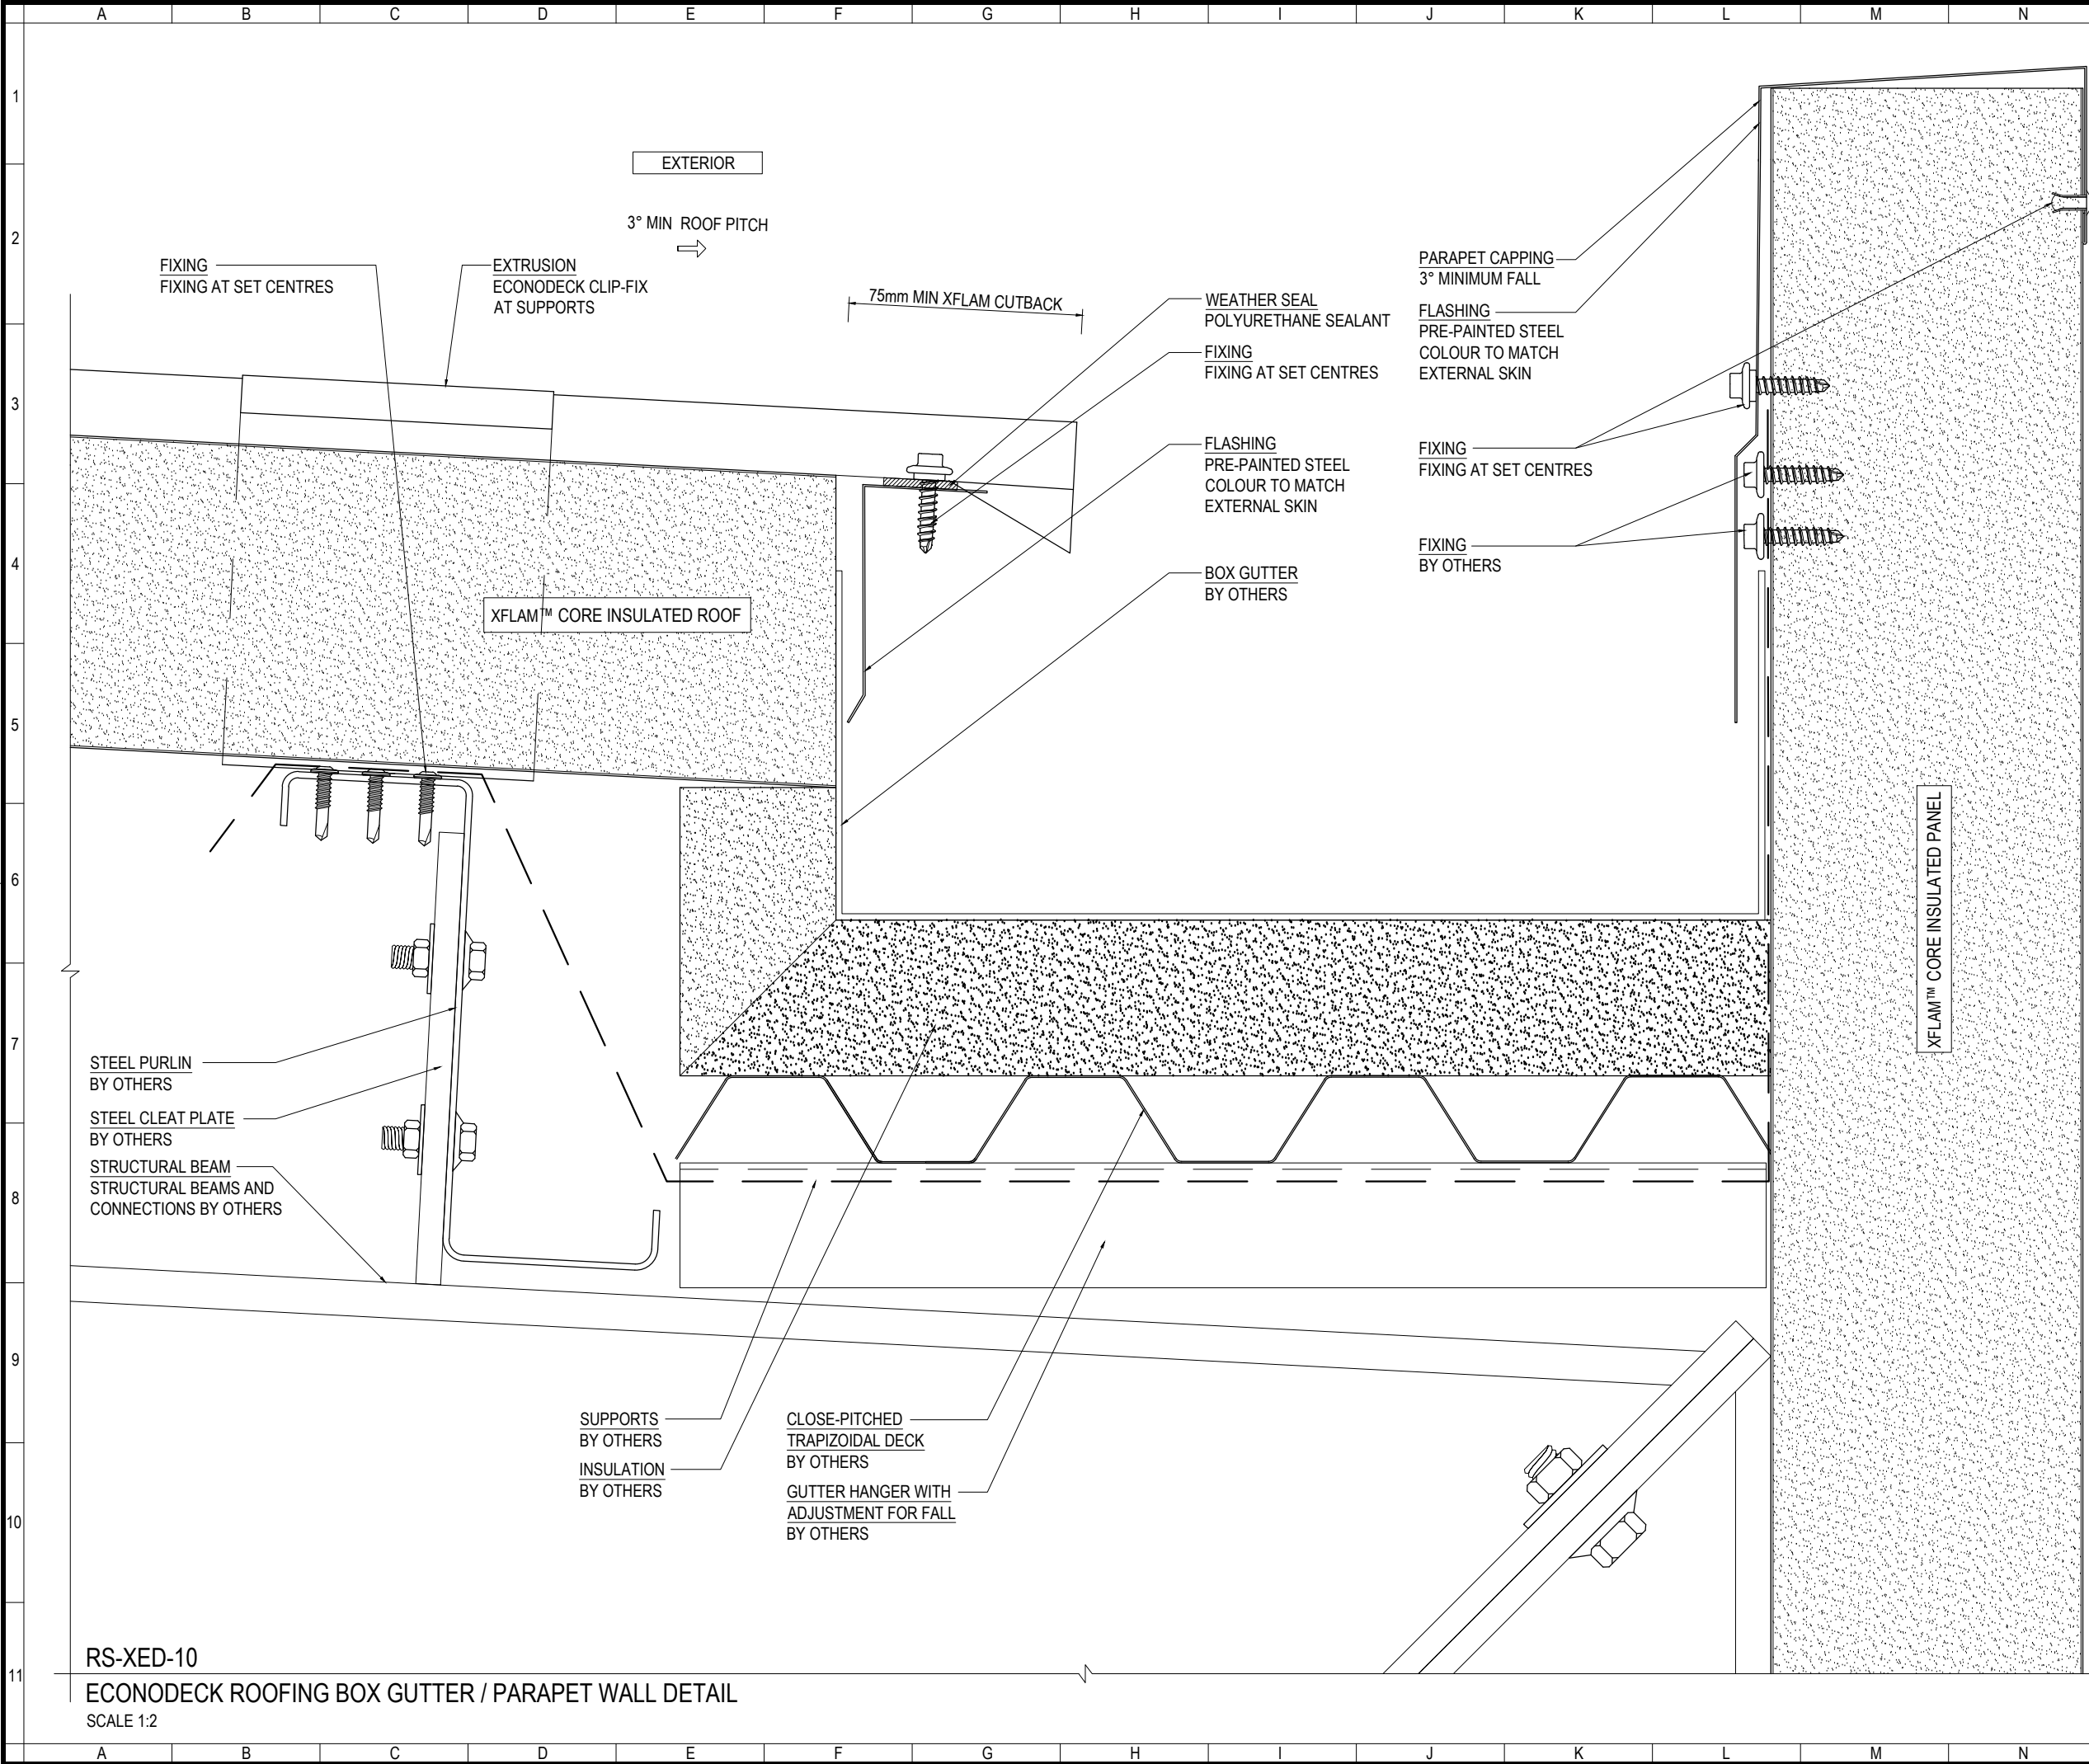

www.askin.net.au

VIC P : 03 9706 3277 WA P : 08 9249 4022
SA P : 08 8252 7188 QLD P : 07 3718 9500
NSW P : 02 4774 1255 NT P : 08 8947 3326



© copyright

Project Title
Econodeck
Standard Profiles and
Connection Details

Revision		
-	-	-
-	-	-
-	-	-
-	-	-
-	-	-
-	-	-
-	-	-



Checked By	AS	Scale	1:2
Drawn By	RV	Sheet size	A3
Issue date	01.02.2013	Revision	A


Drawing No.	RS-XED
Sheet	5 of 16

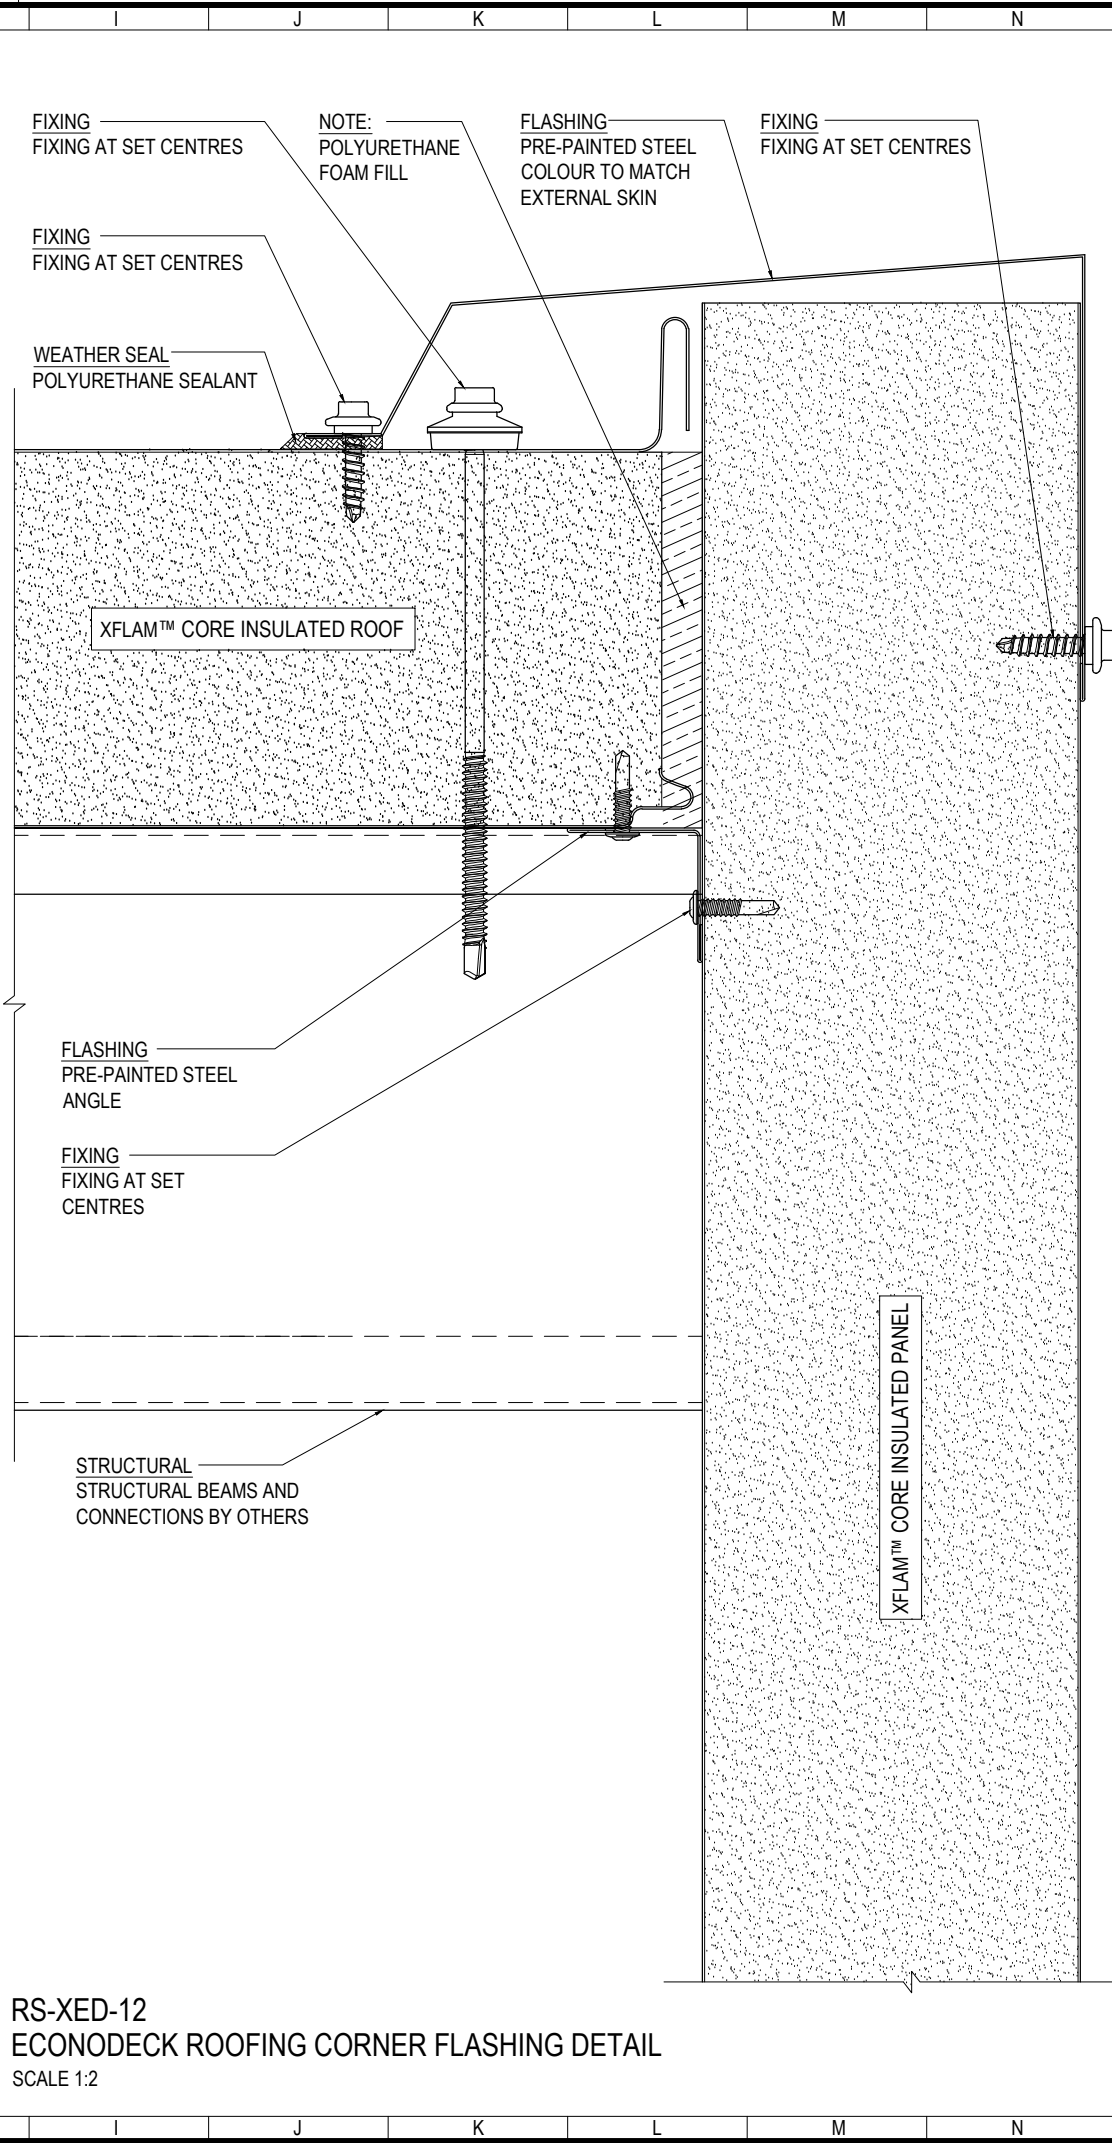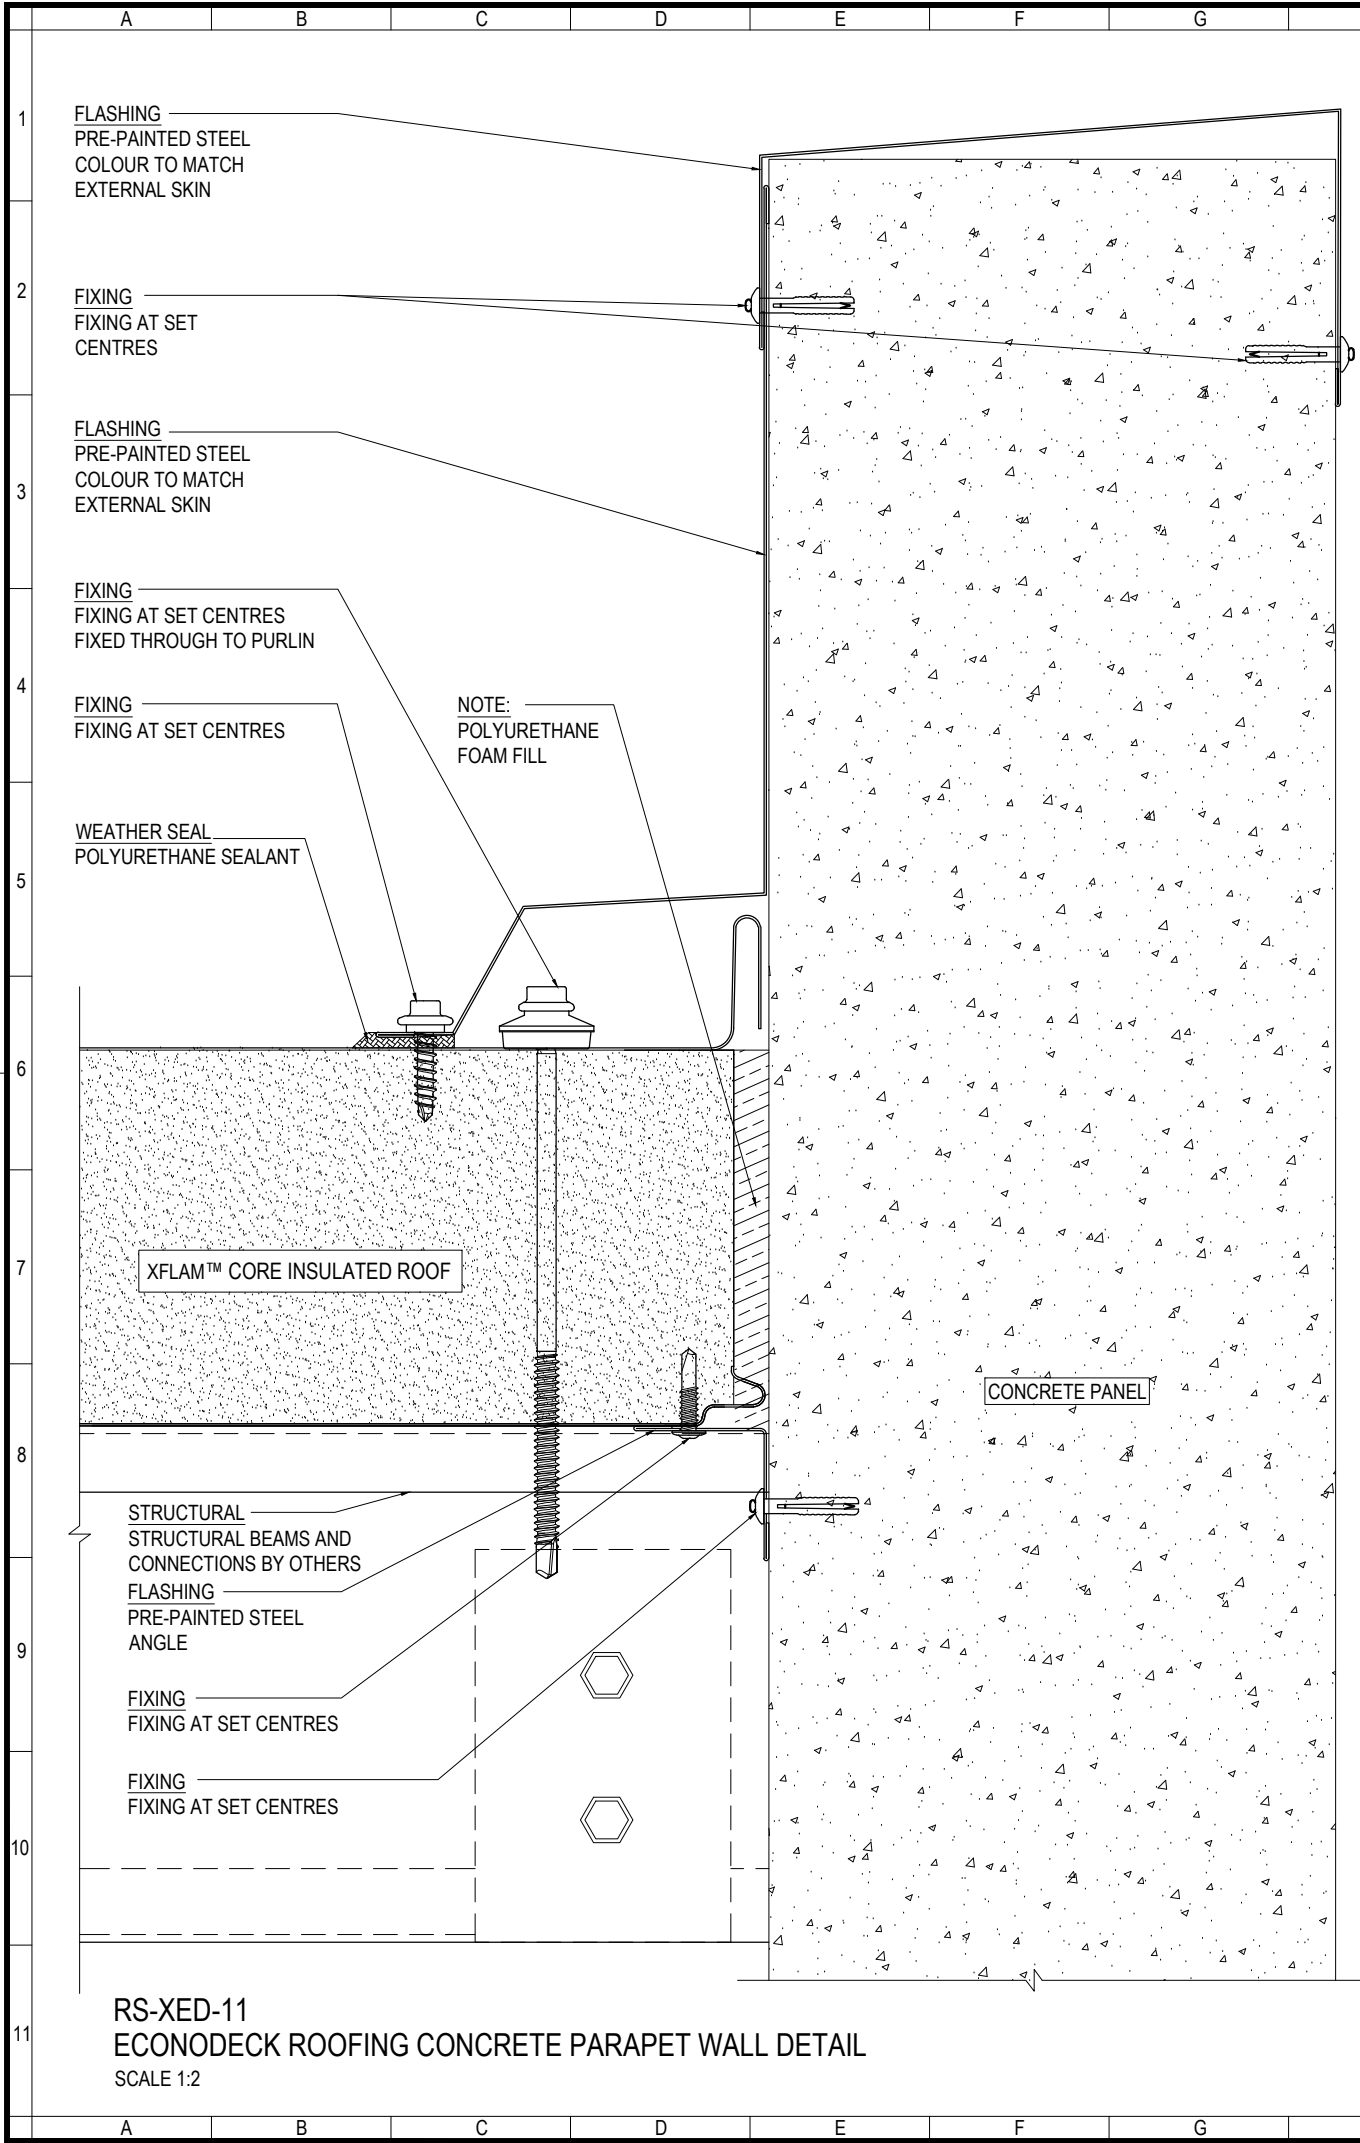


Revision		
-	-	-
-	-	-
-	-	-
-	-	-
-	-	-
-	-	-

Checked By	AS	Scale	1:2
Drawn By	RV	Sheet size	A3
Issue date	01.02.2013	Revision	A

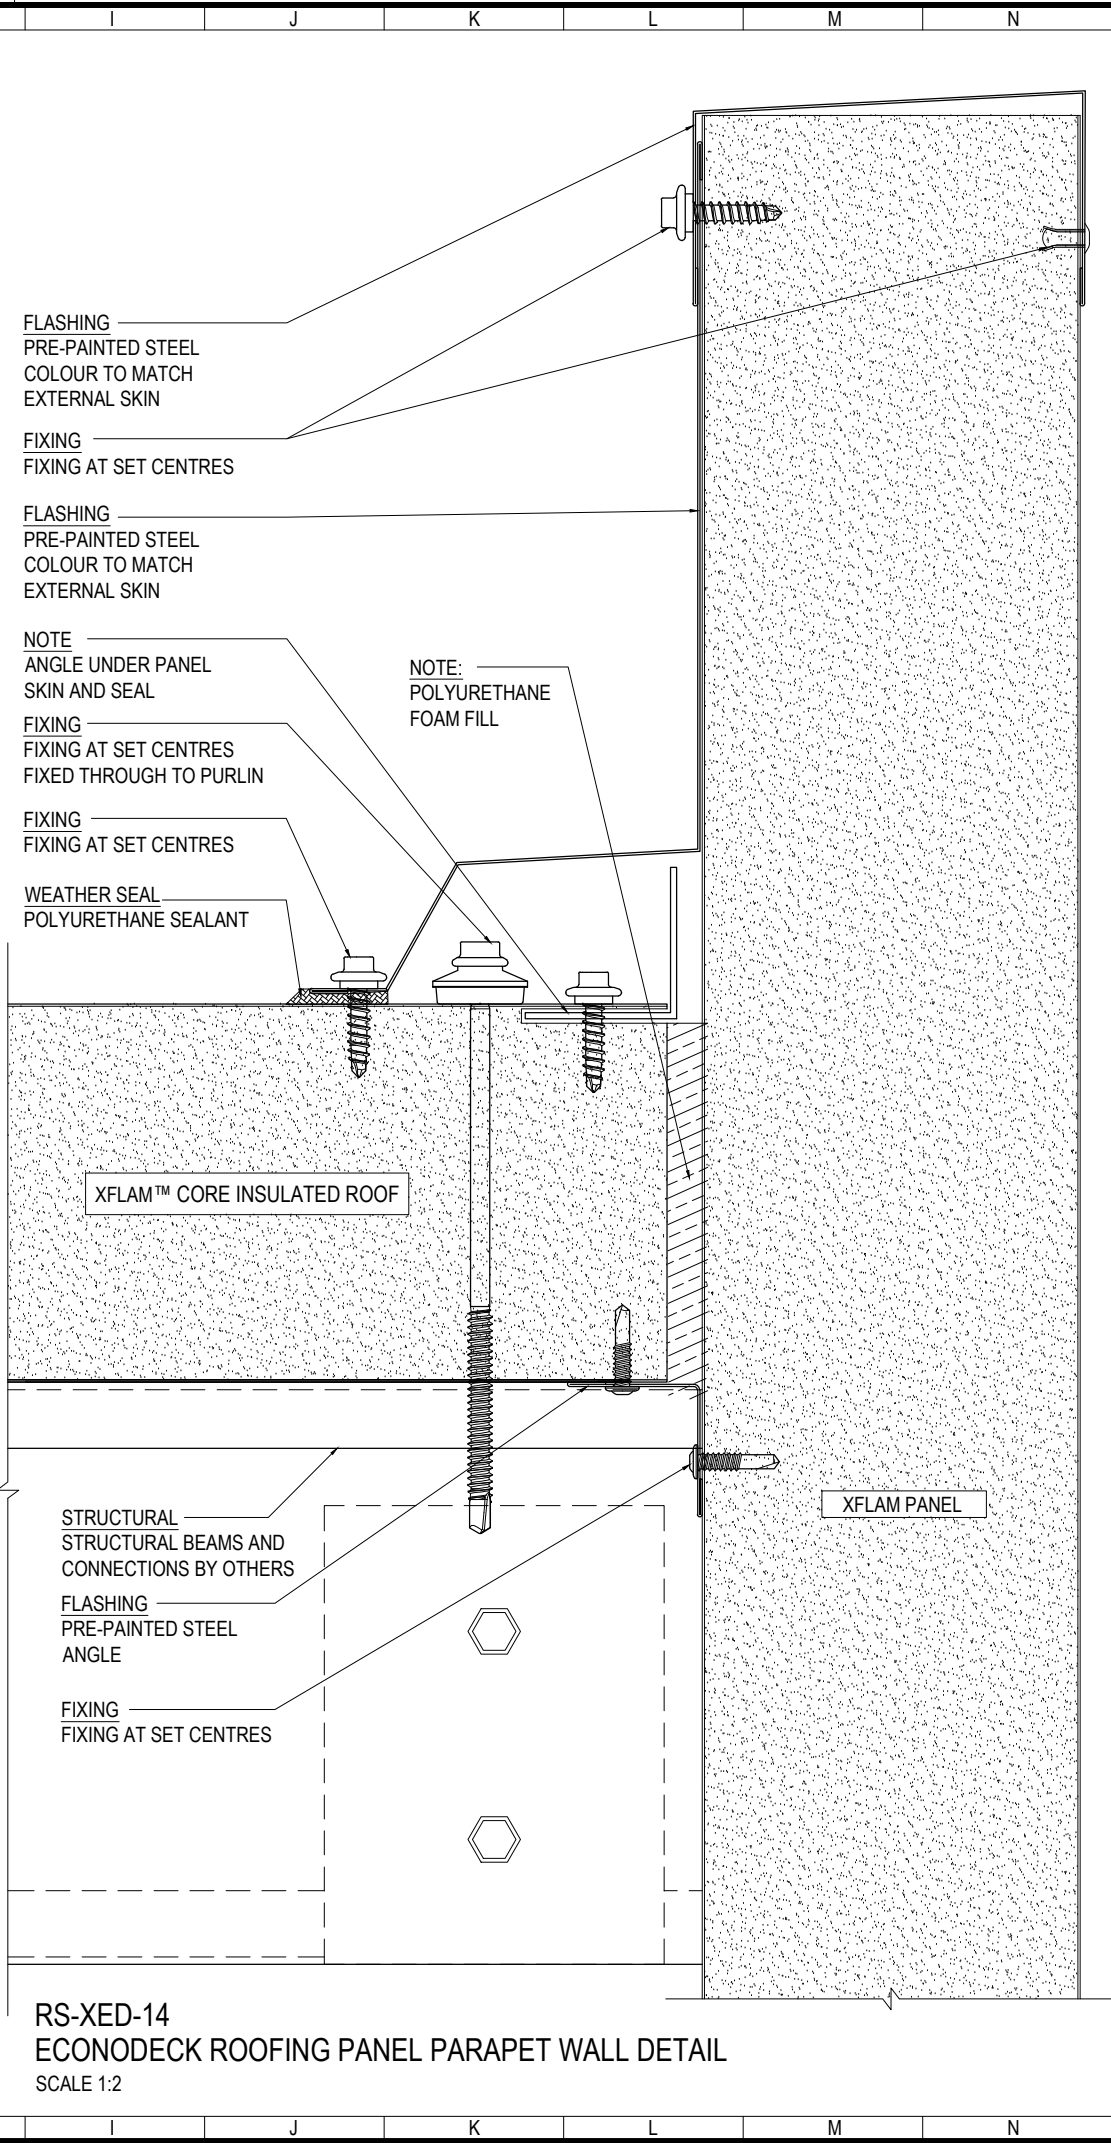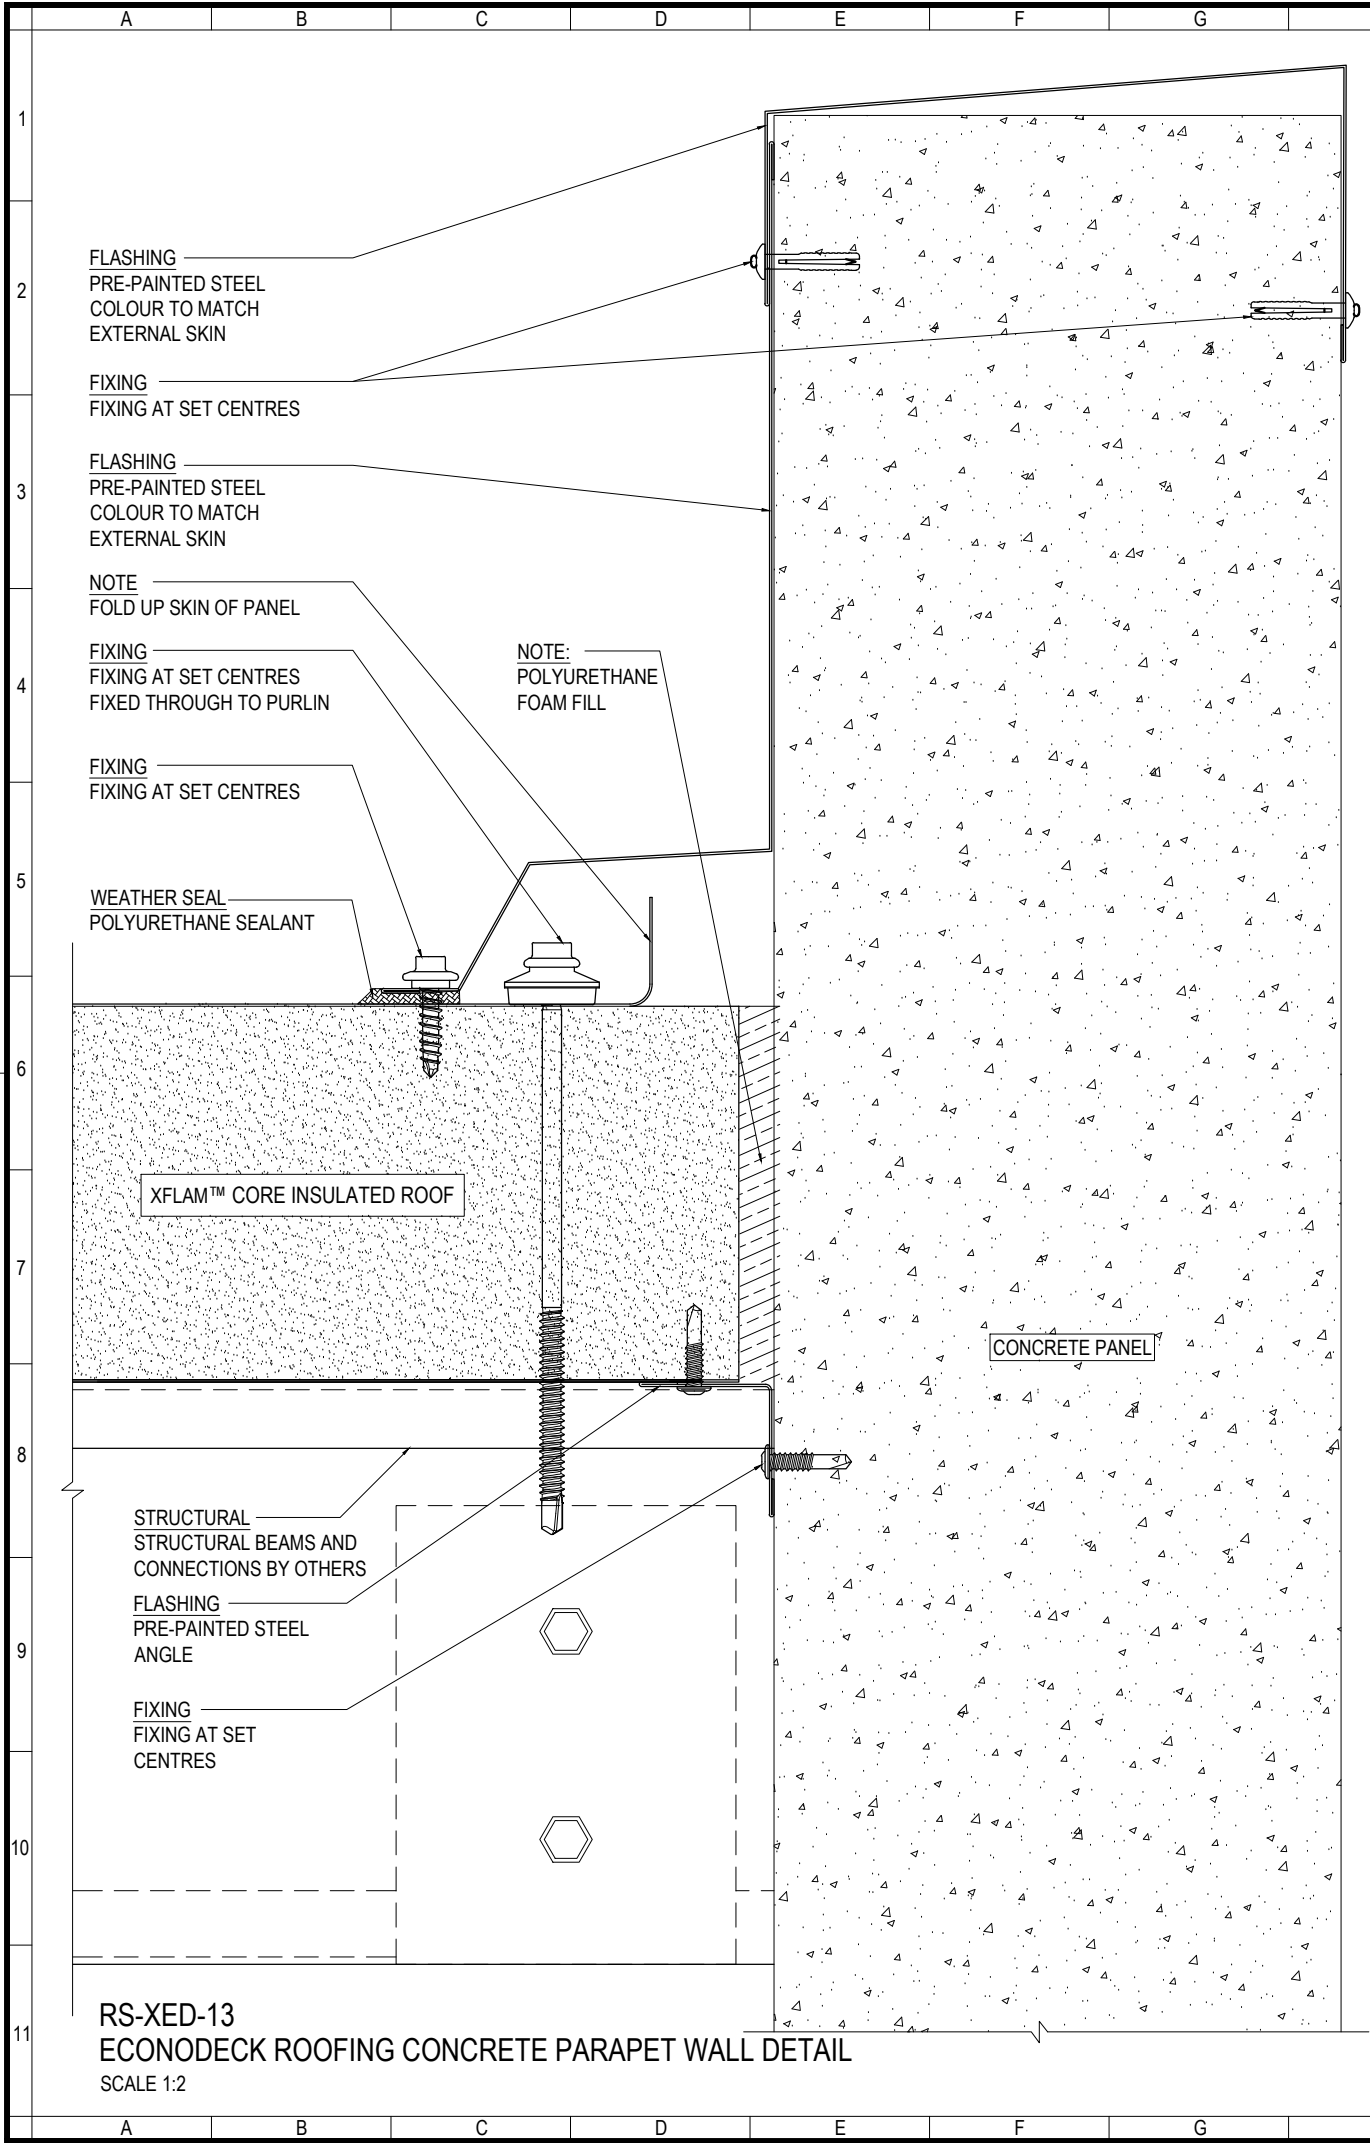

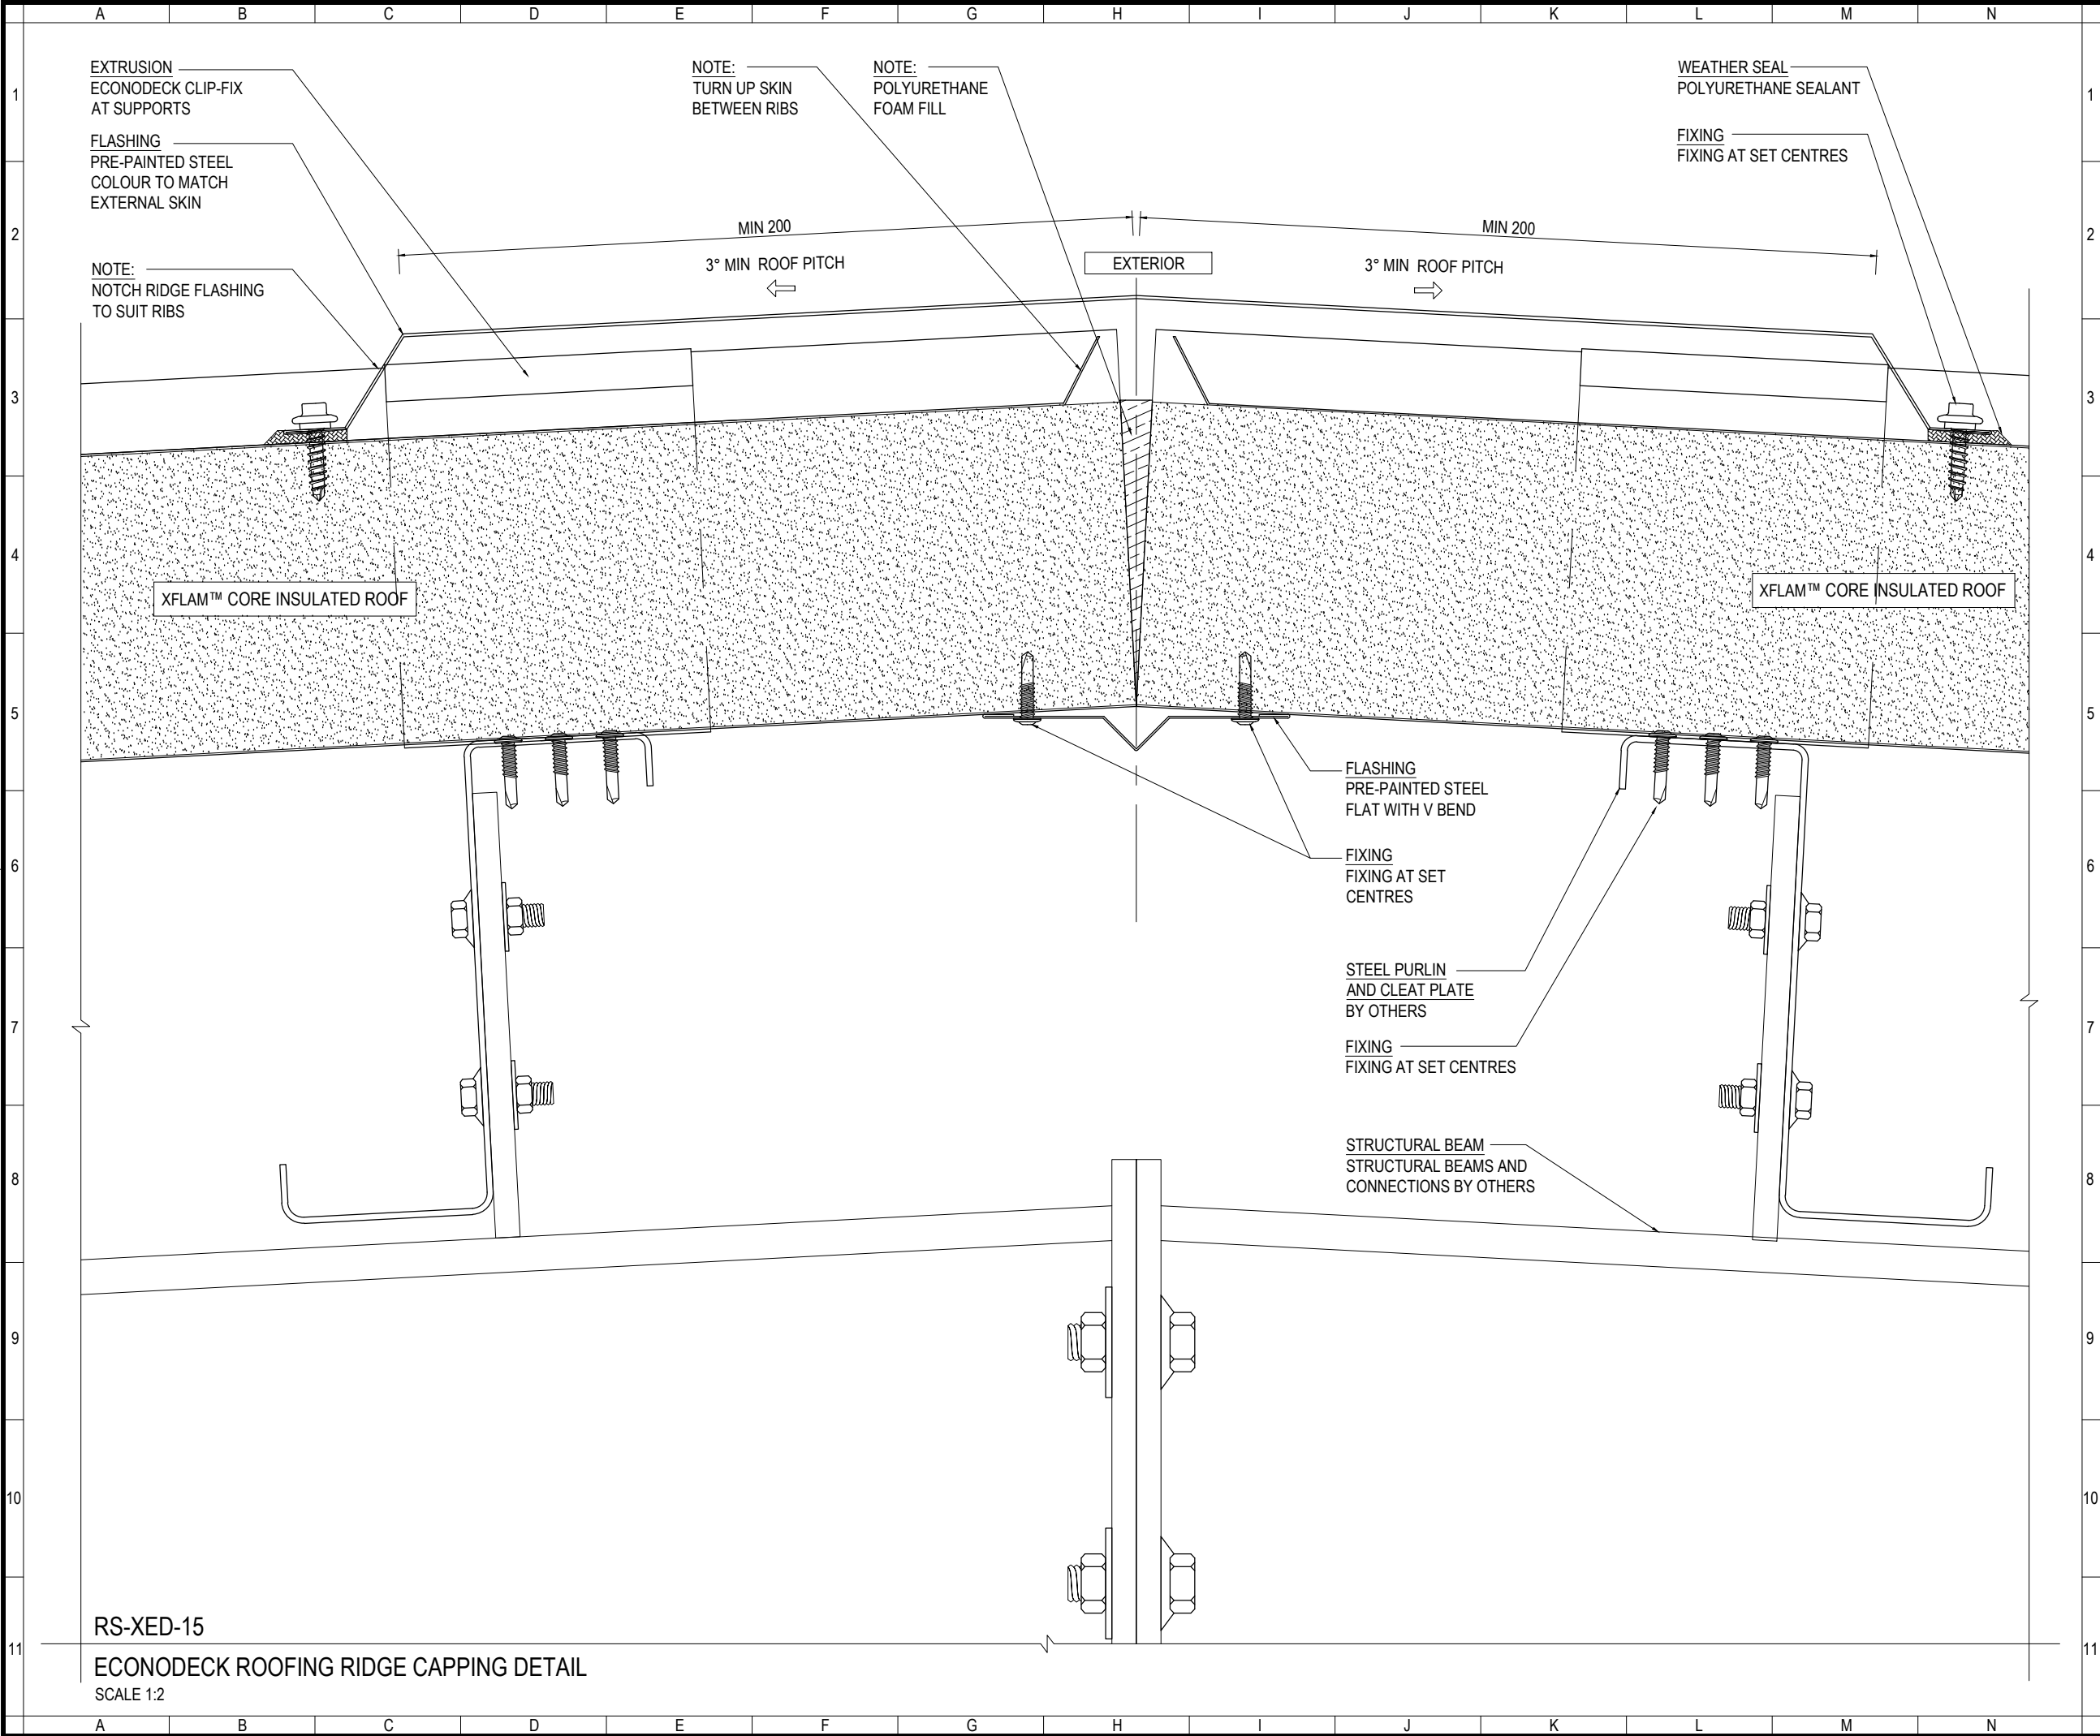

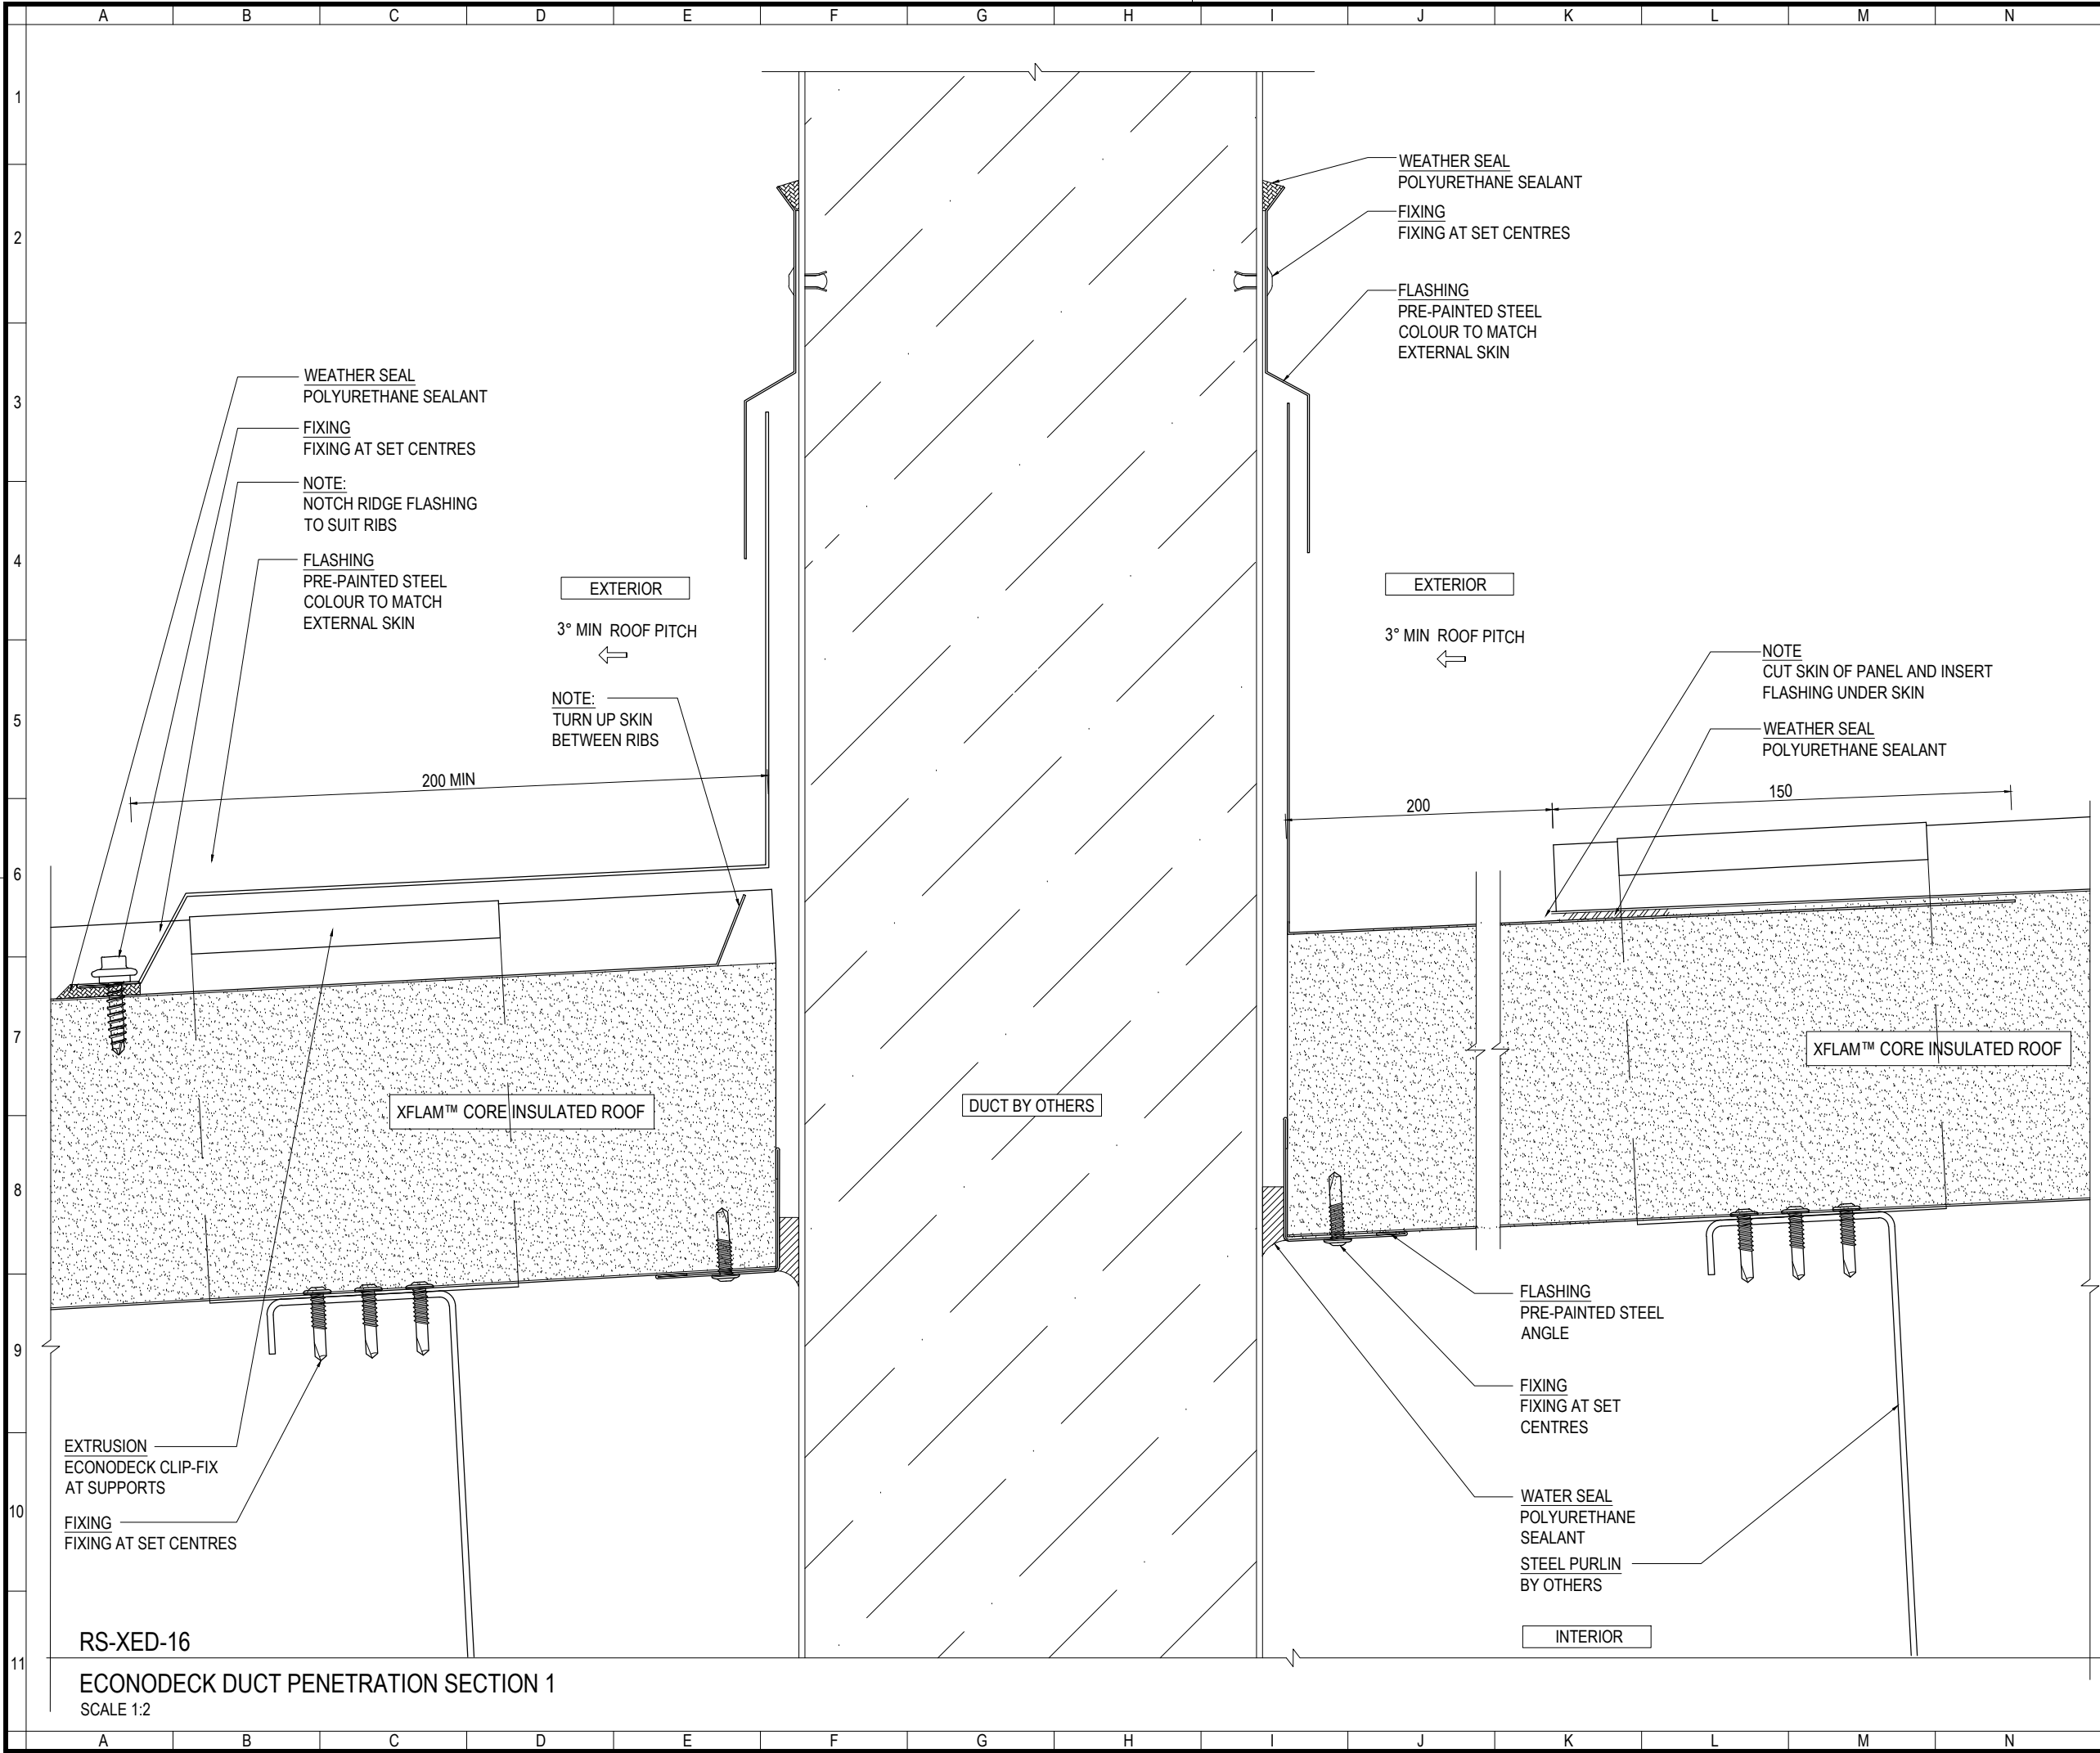

www.askin.net.au

VIC P : 03 9706 3277 WA P : 08 9249 4022
SA P : 08 8252 7188 QLD P : 07 3718 9500
NSW P : 02 4774 1255 NT P : 08 8947 3326

© copyright

Project Title

Econodeck


Standard Profiles and
Connection Details

Revision

-	-	-
-	-	-
-	-	-
-	-	-
-	-	-
-	-	-
-	-	-

Checked By	AS	Scale	1:2
Drawn By	RV	Sheet size	A3
Issue date	01.02.2013	Revision	A

Drawing No. **RS-XED**

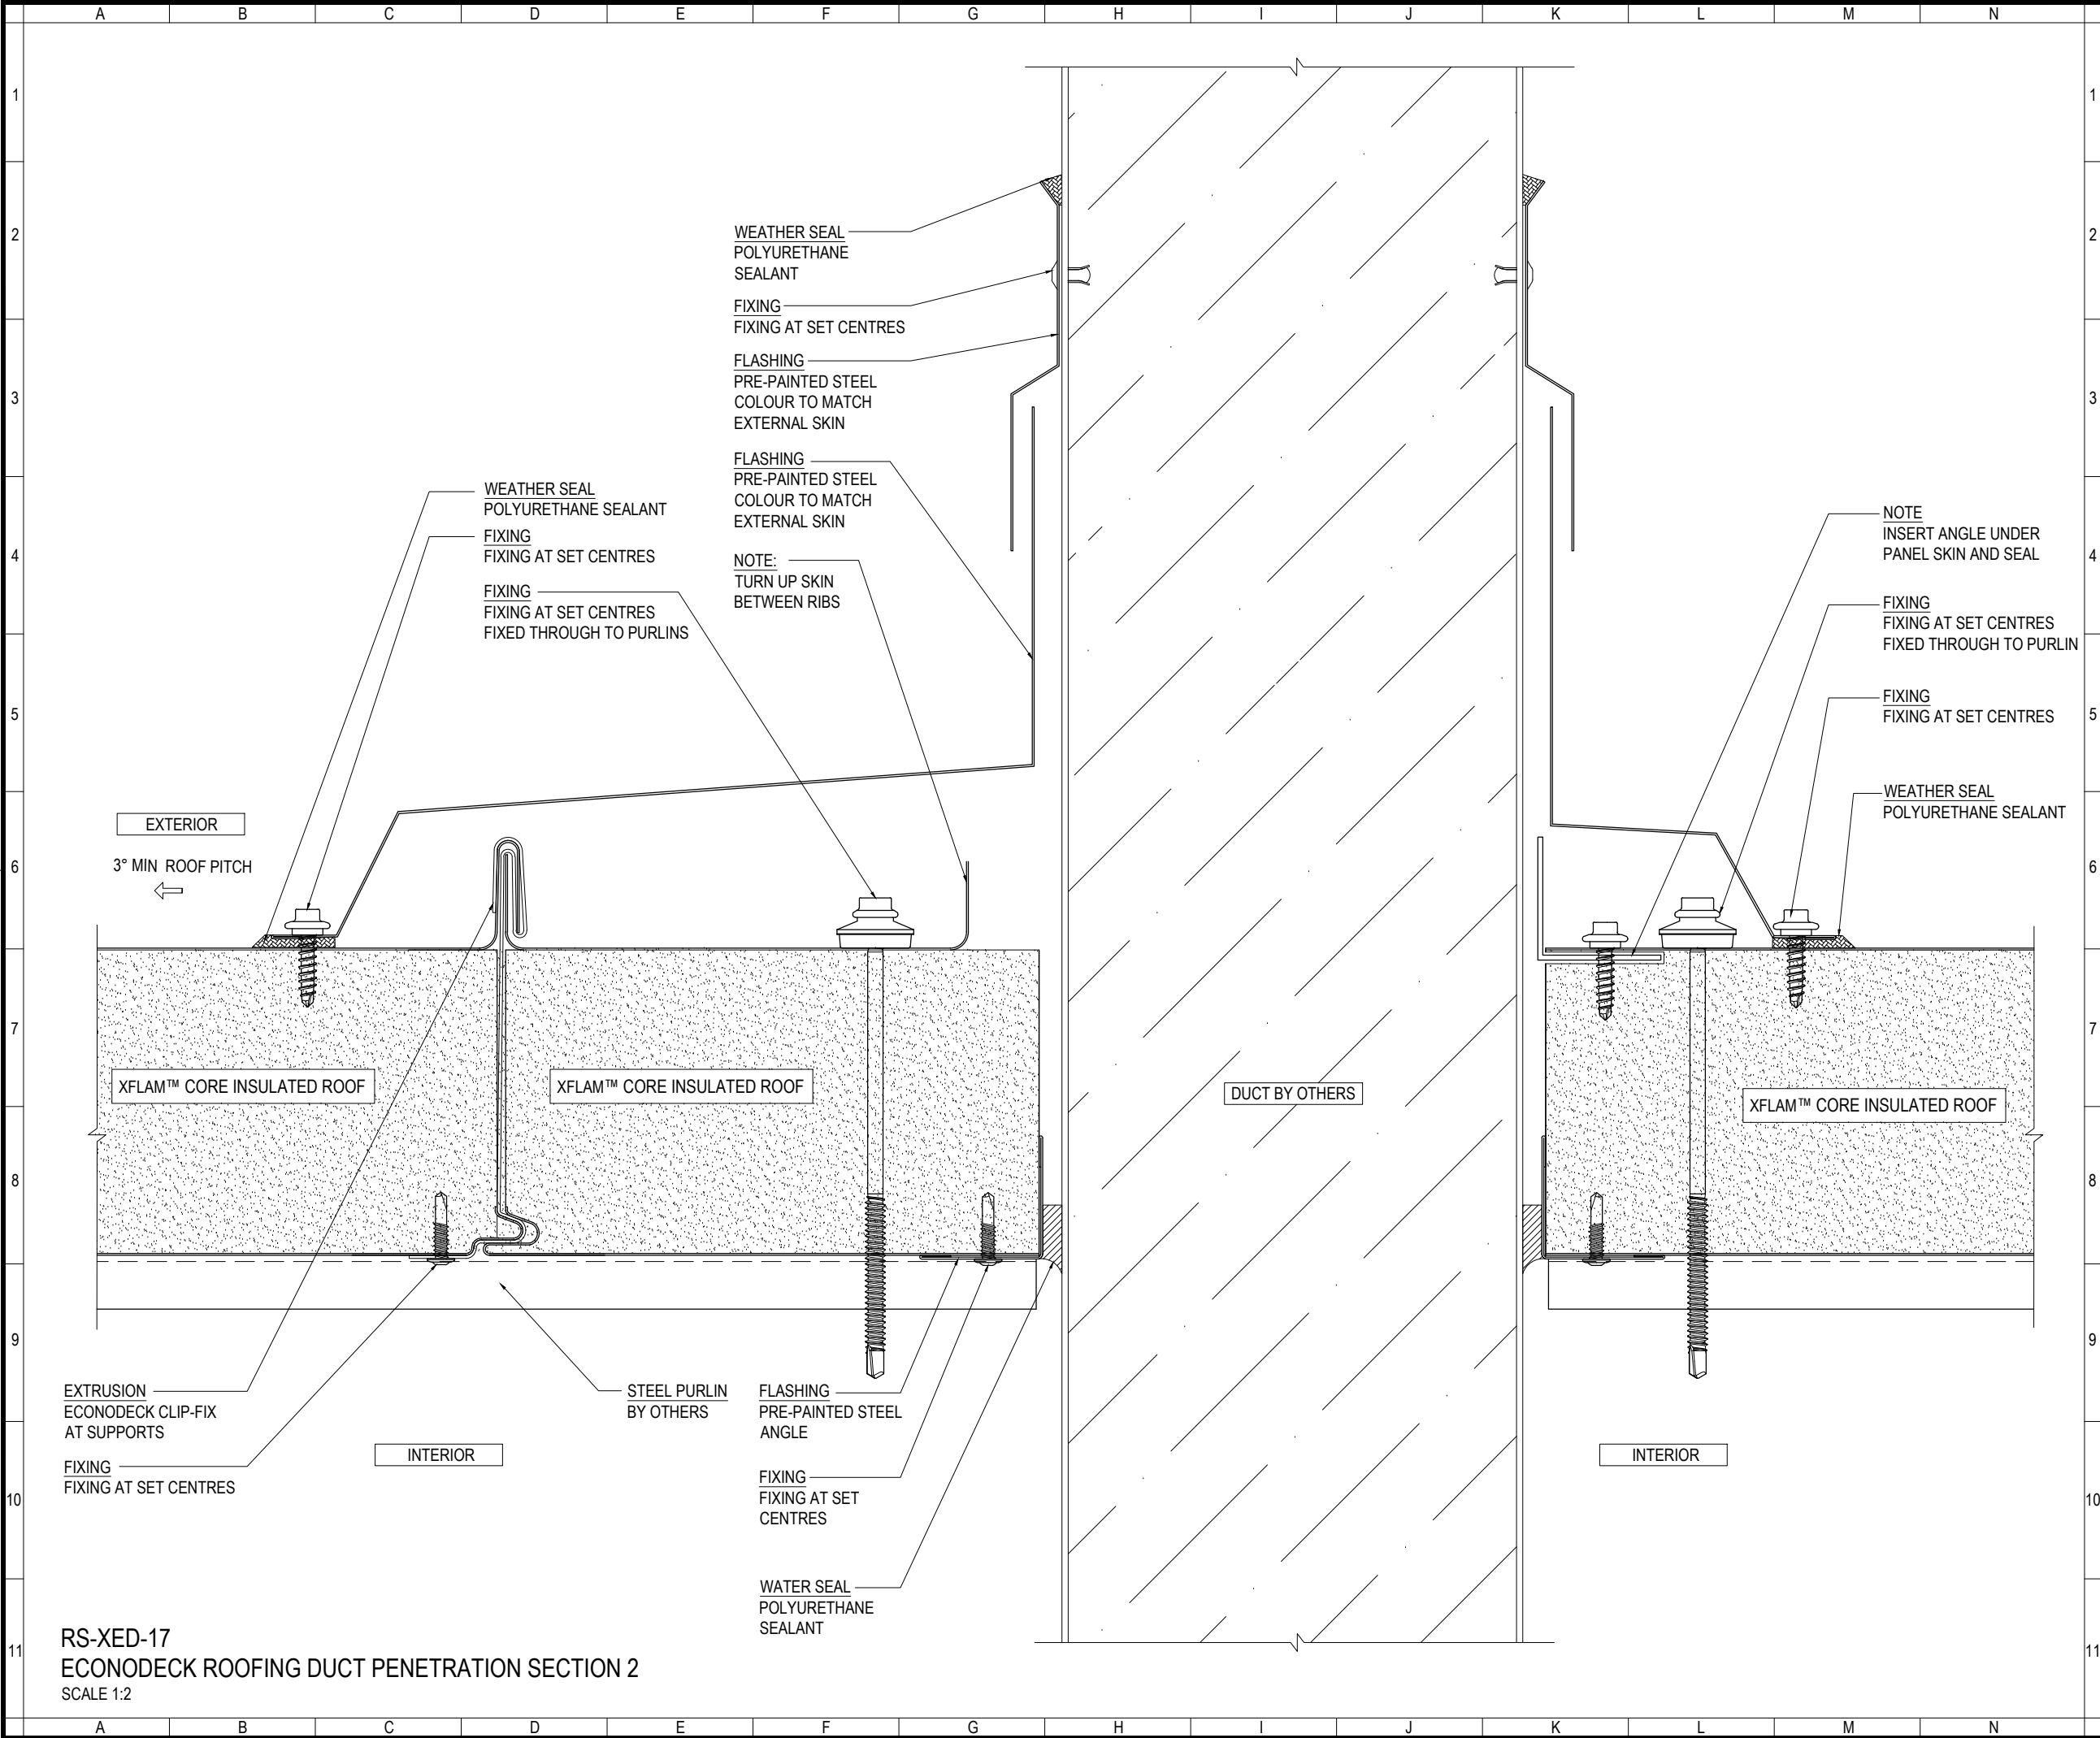

www.askin.net.au

VIC P : 03 9706 3277 WA P : 08 9249 4022
SA P : 08 8252 7188 QLD P : 07 3718 9500
NSW P : 02 4774 1255 NT P : 08 8947 3326

© copyright


Project Title
Econodeck
Standard Profiles and
Connection Details

Revision		
-	-	-
-	-	-
-	-	-
-	-	-
-	-	-
-	-	-
-	-	-


Checked By	AS	Scale	1:2
Drawn By	RV	Sheet size	A3
Issue date	01.02.2013	Revision	A

Drawing No. **RS-XED**
Sheet 10 of 16

RS-XED-17
ECONODECK ROOFING DUCT PENETRATION SECTION 2
SCALE 1:2

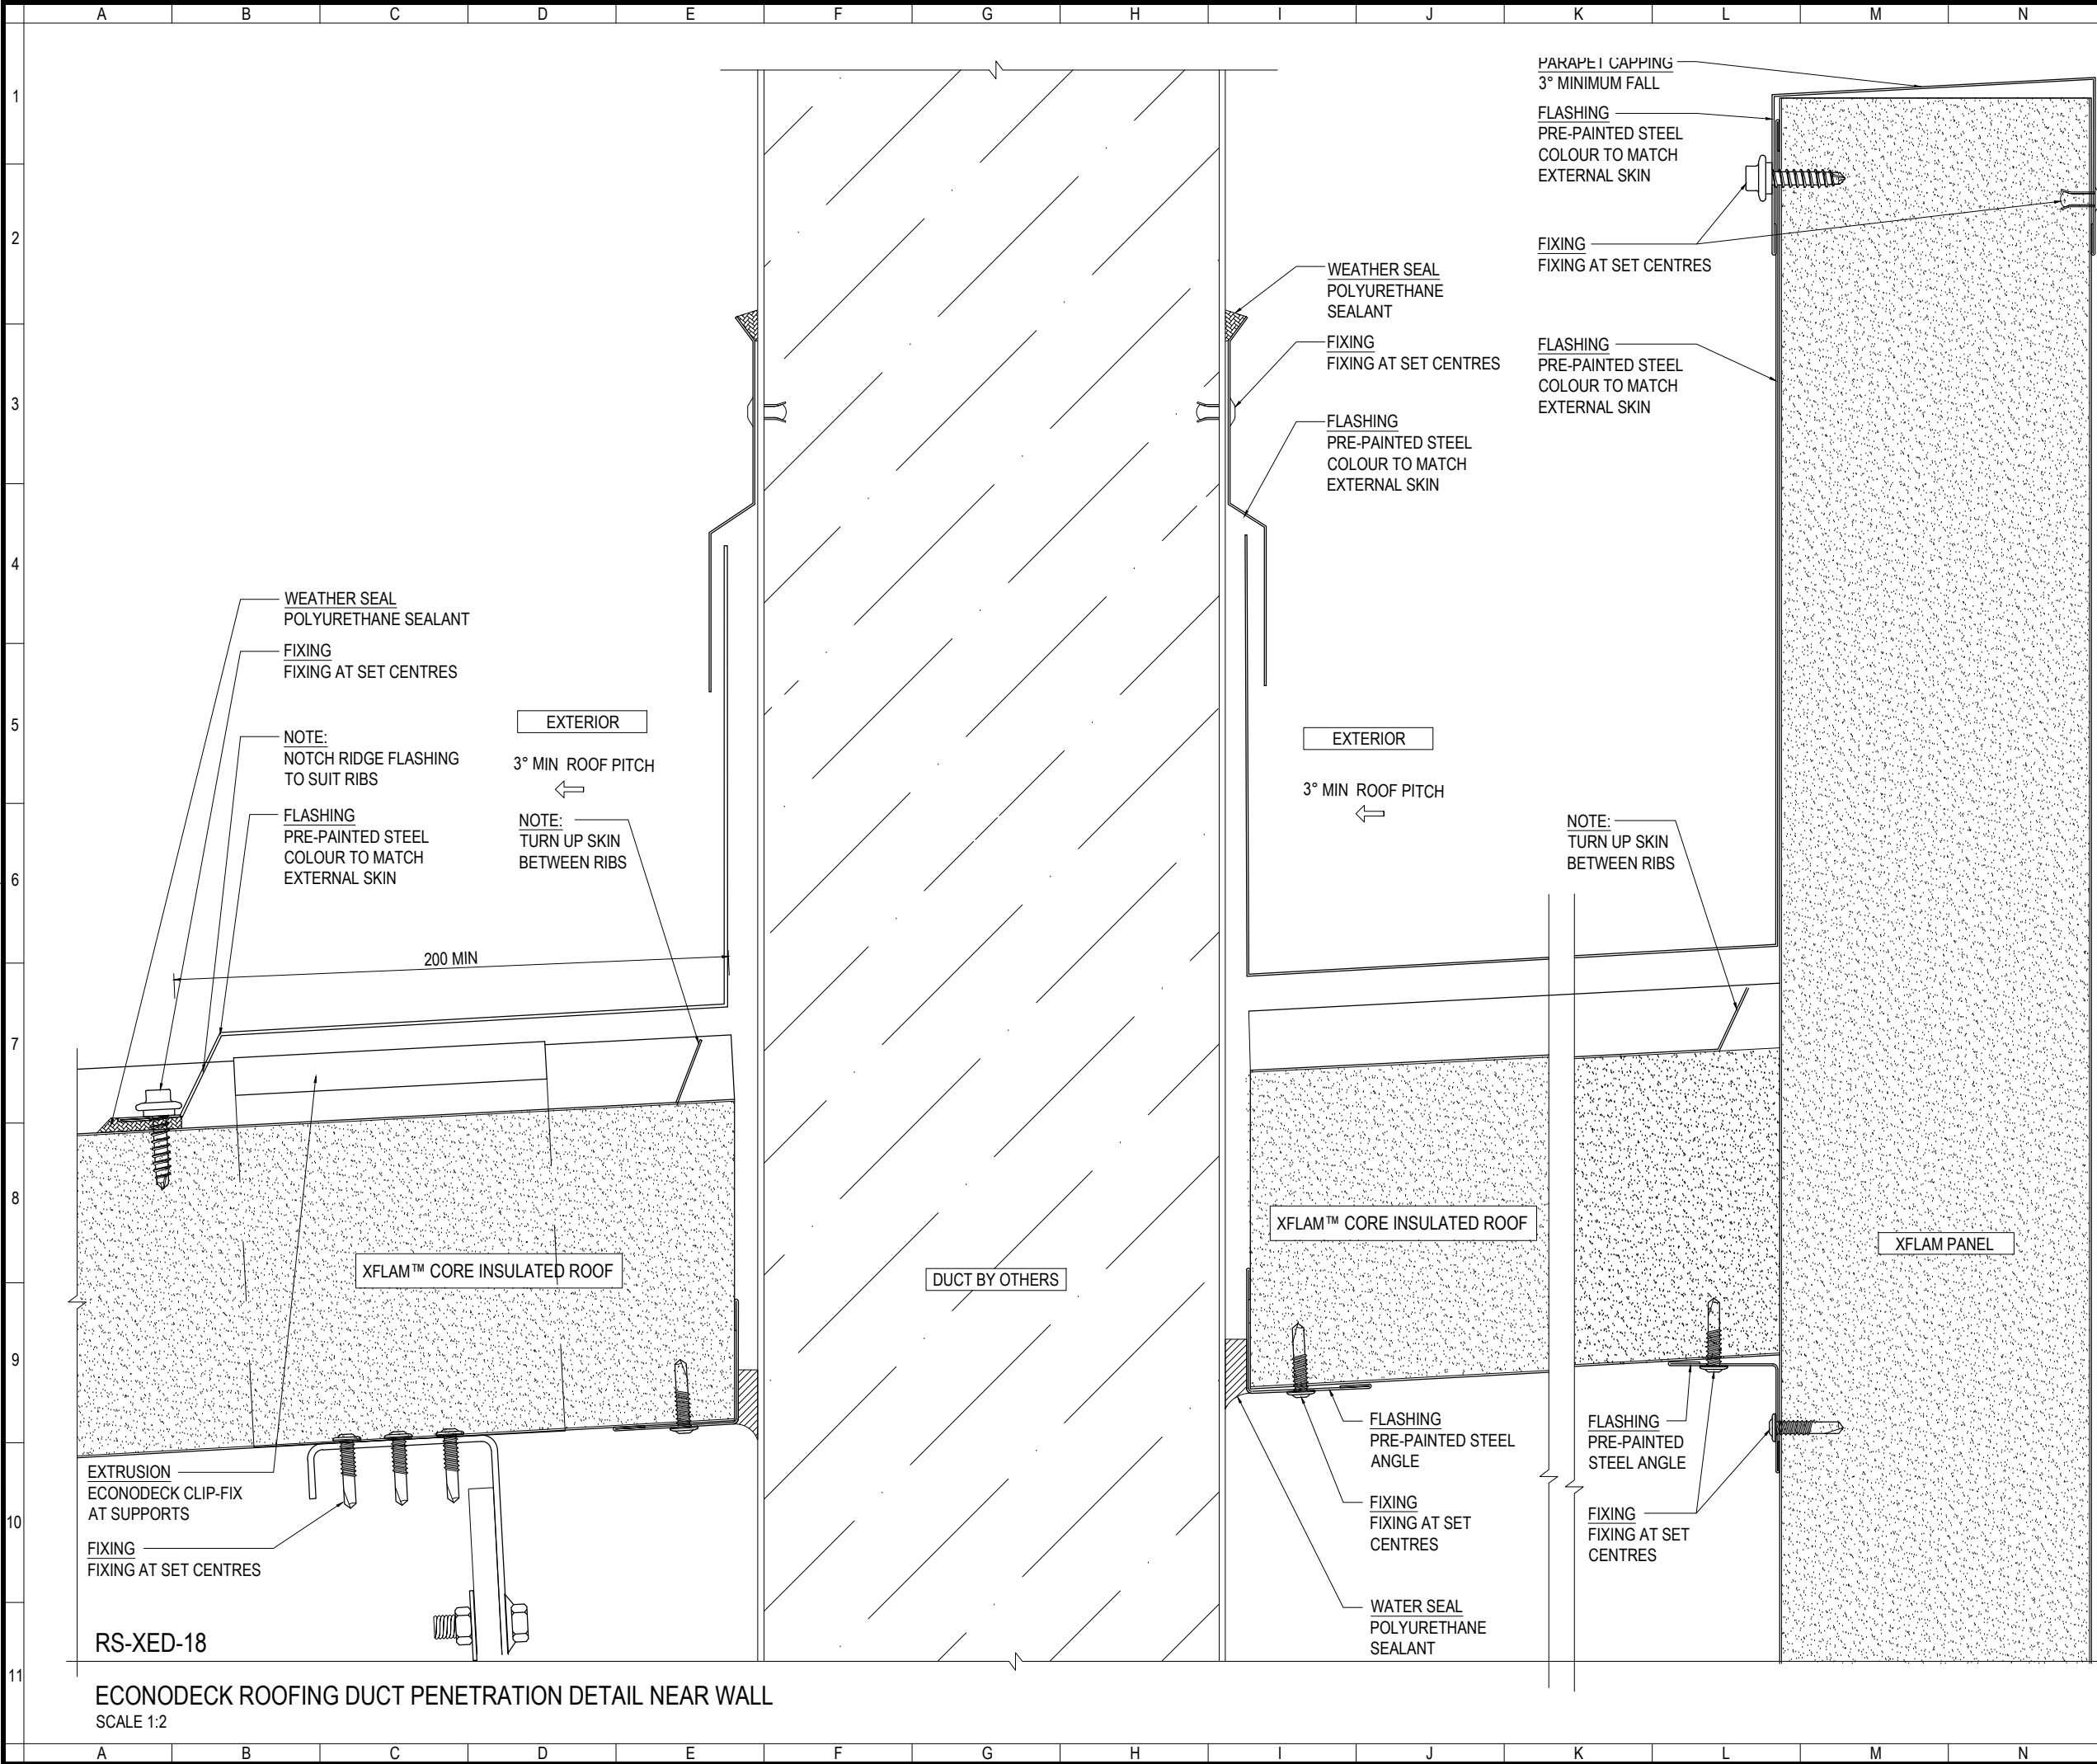

-	-	-
-	-	-
-	-	-
-	-	-
-	-	-
-	-	-
-	-	-

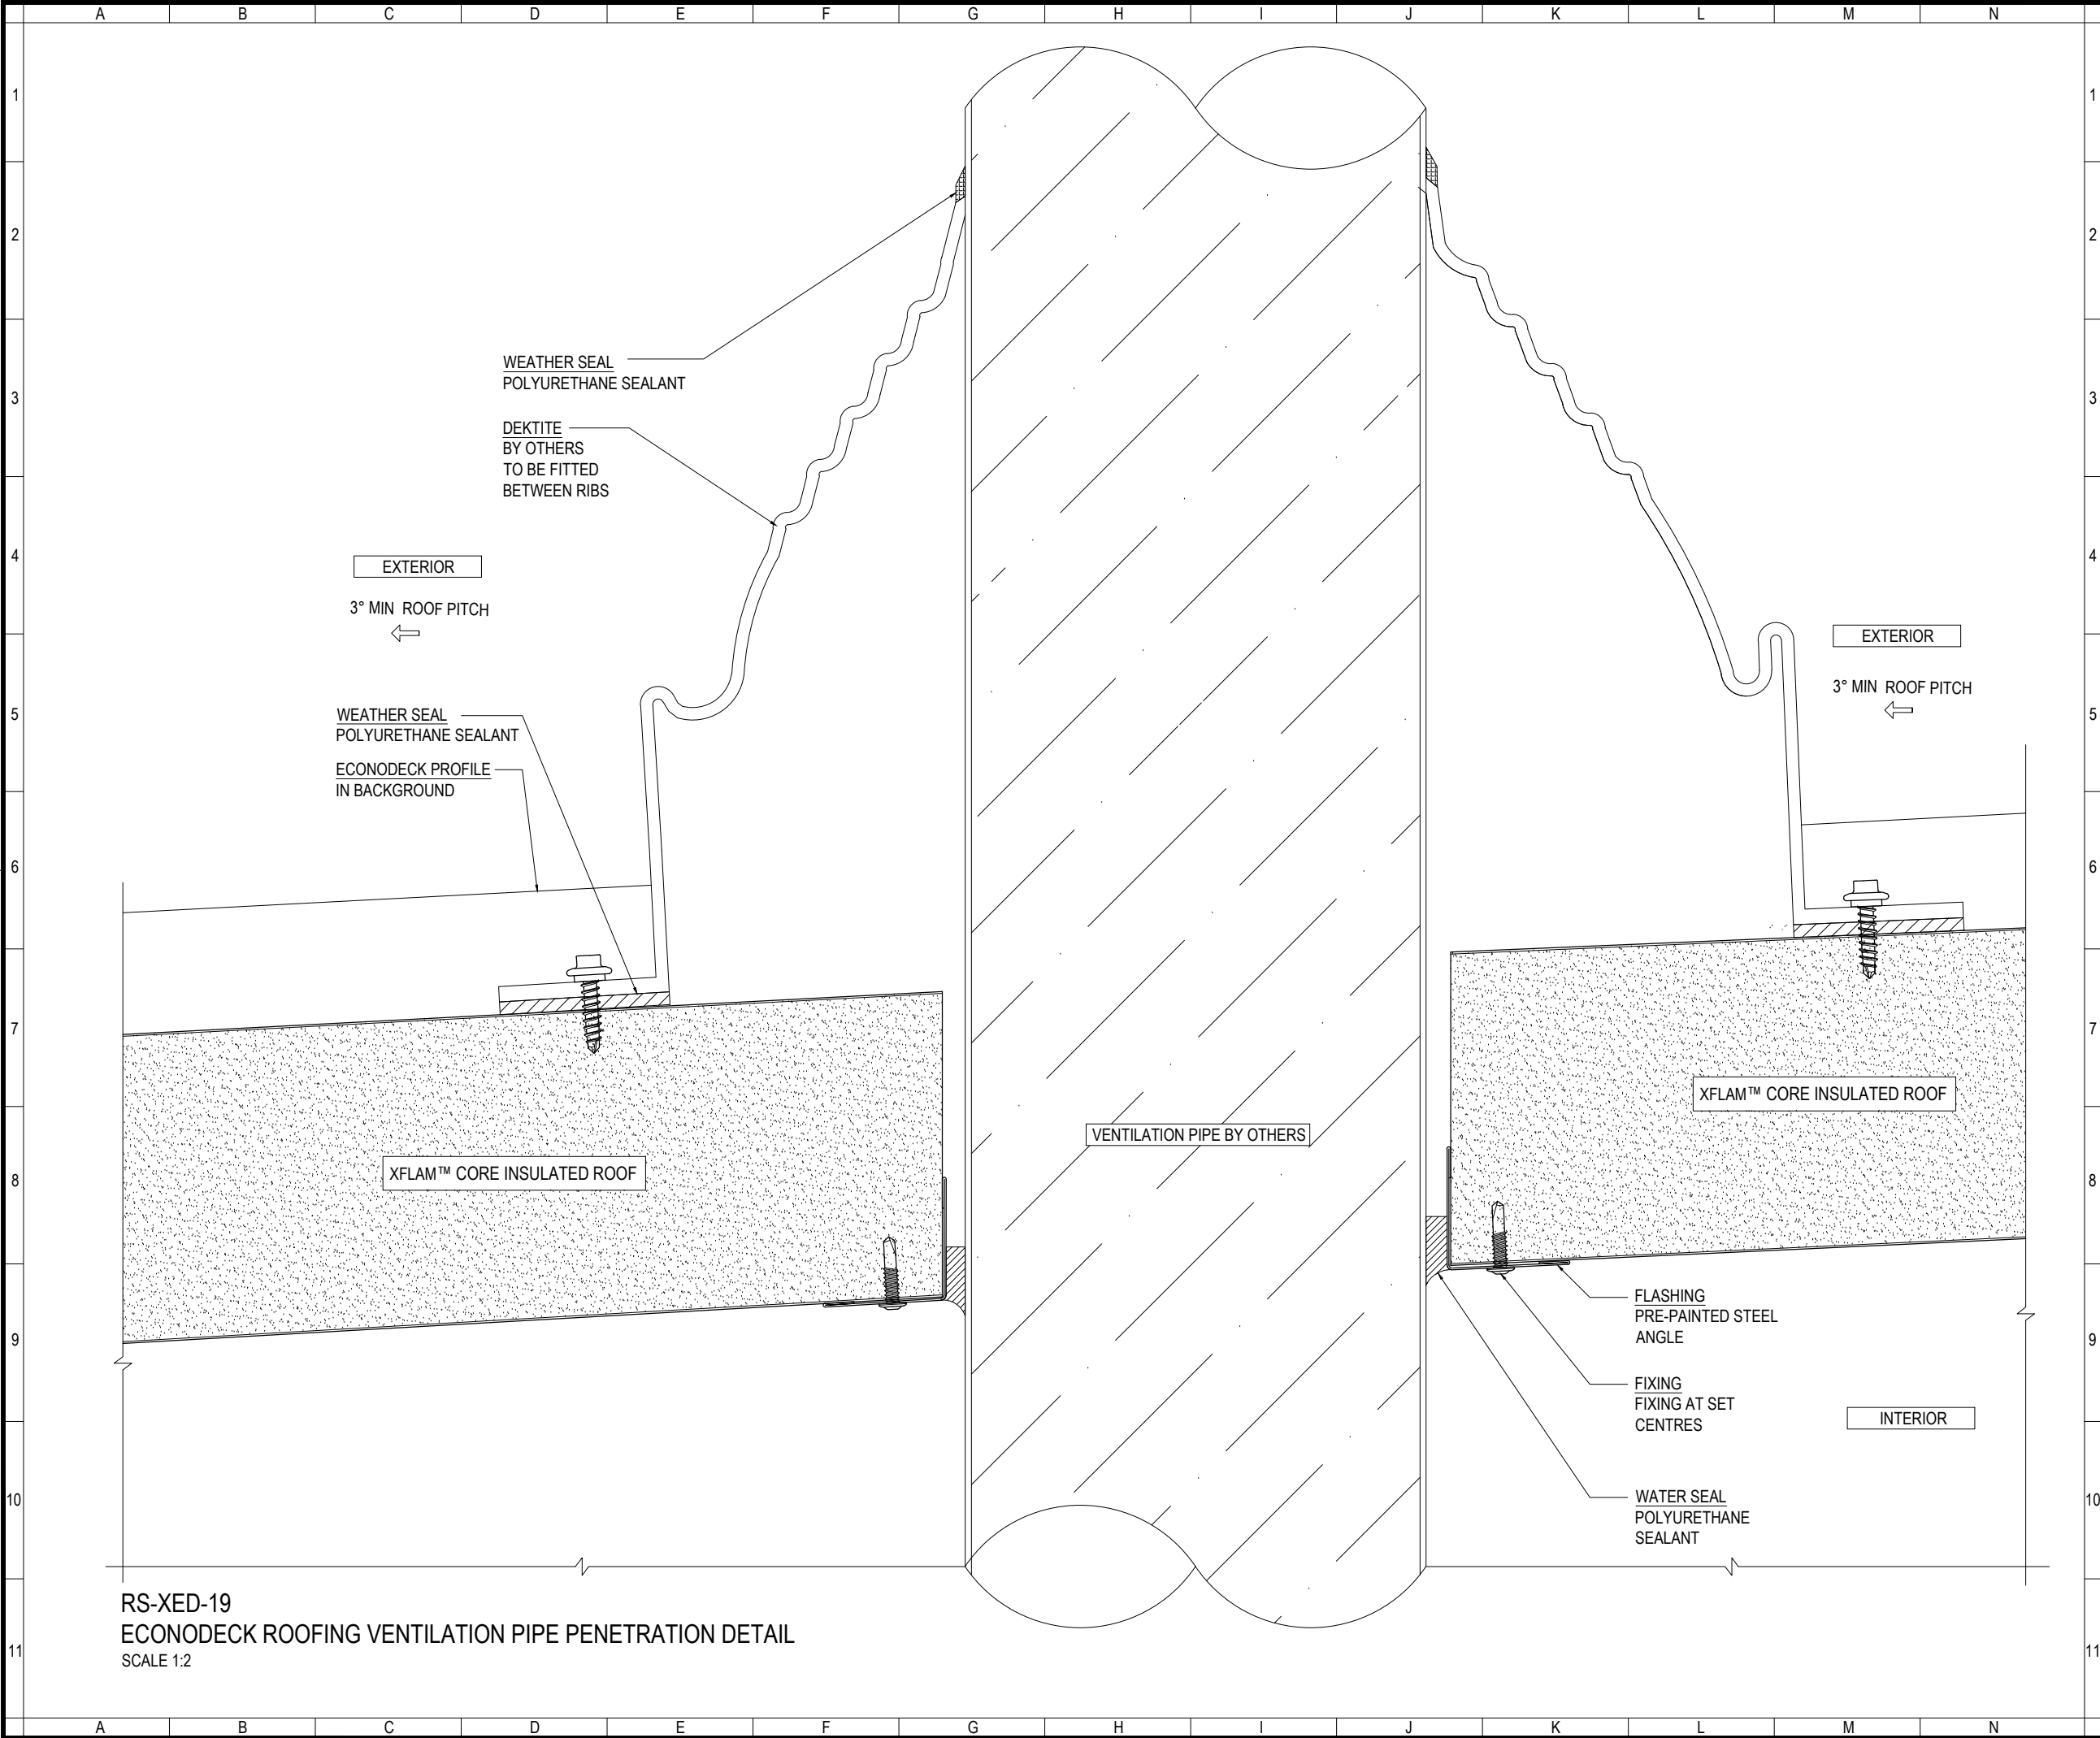

RS-XED-19
ECONODECK ROOFING VENTILATION PIPE PENETRATION DETAIL
SCALE 1:2

www.askin.net.au

VIC P : 03 9706 3277 WA P : 08 9249 4022
SA P : 08 8252 7188 QLD P : 07 3718 9500
NSW P : 02 4774 1255 NT P : 08 8947 3326


© copyright

Project Title
Econodeck
Standard Profiles and
Connection Details

Revision		
-	-	-
-	-	-
-	-	-
-	-	-
-	-	-
-	-	-
-	-	-

Checked By	AS	Scale	1:2
Drawn By	RV	Sheet size	A3
Issue date	01.02.2013	Revision	A

Drawing No. **RS-XED**

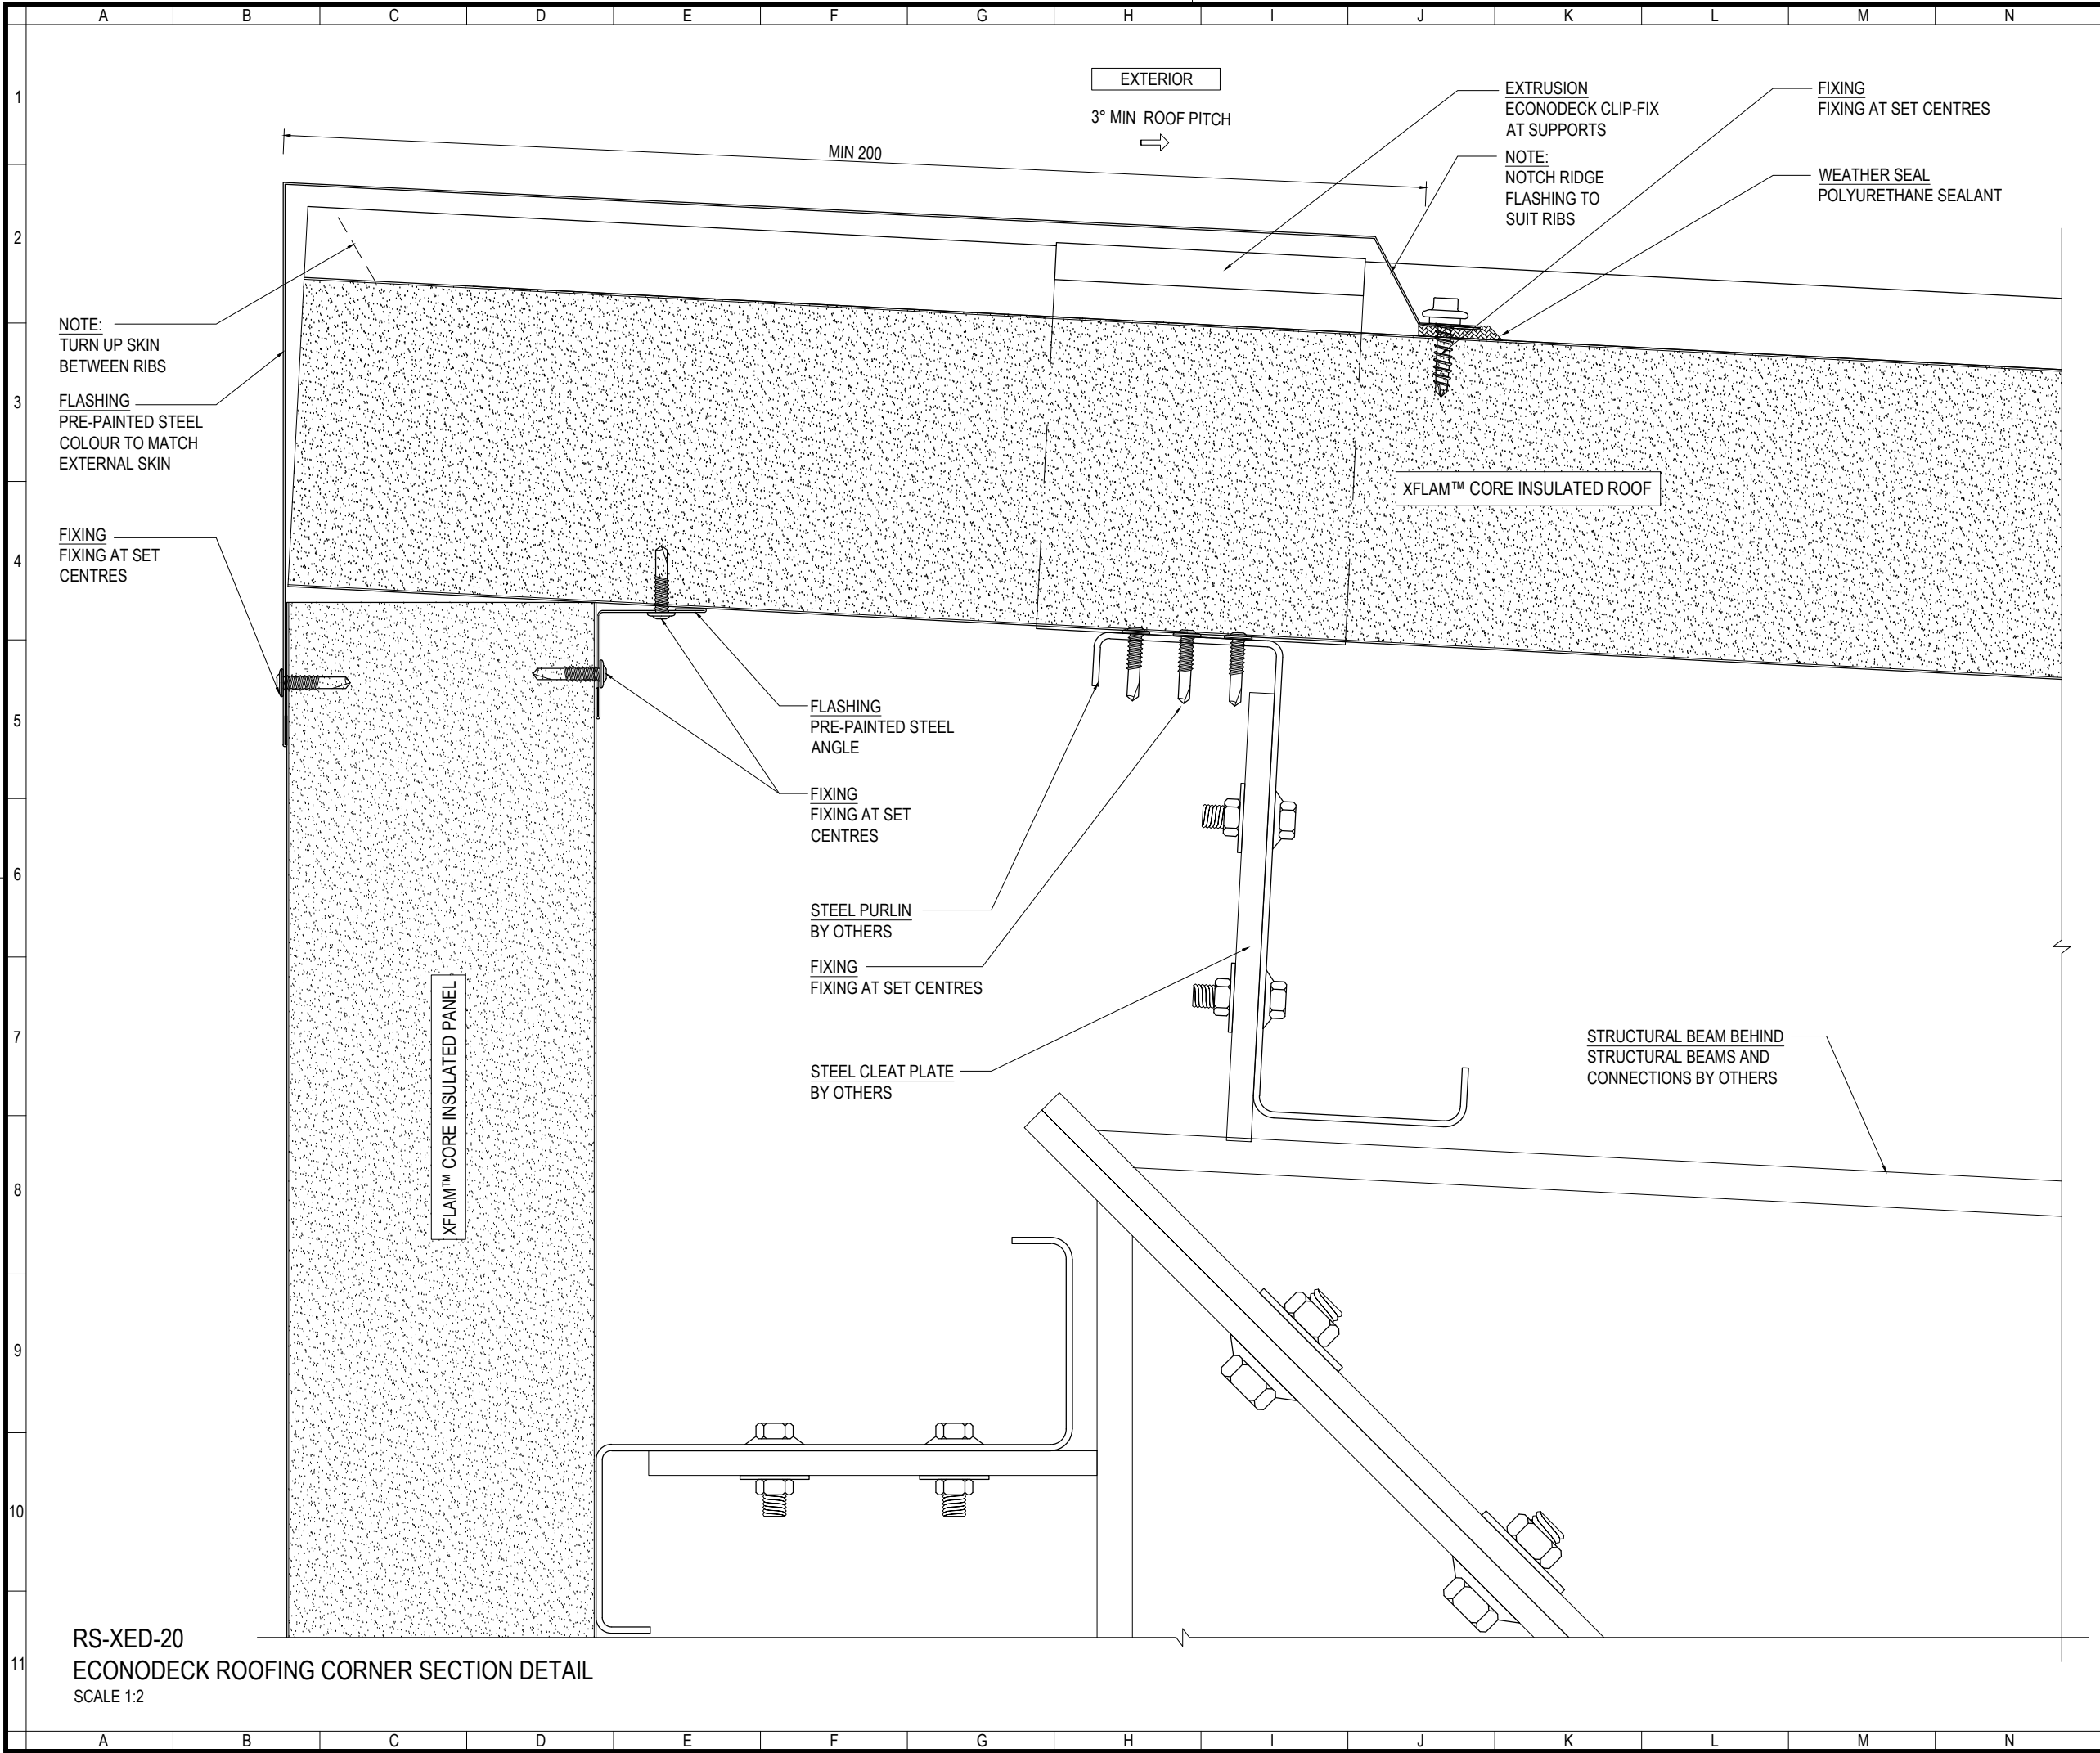

www.askin.net.au

VIC P : 03 9706 3277 WA P : 08 9249 4022
SA P : 08 8252 7188 QLD P : 07 3718 9500
NSW P : 02 4774 1255 NT P : 08 8947 3326

© copyright

Project Title

Econodeck

Standard Profiles and
Connection Details


Revision

-	-	-
-	-	-
-	-	-
-	-	-
-	-	-
-	-	-
-	-	-

Checked By	AS	Scale	1:2
Drawn By	RV	Sheet size	A3
Issue date	01.02.2013	Revision	A

Drawing No. **RS-XED**

RS-XED-20
ECONODECK ROOFING CORNER SECTION DETAIL
SCALE 1:2

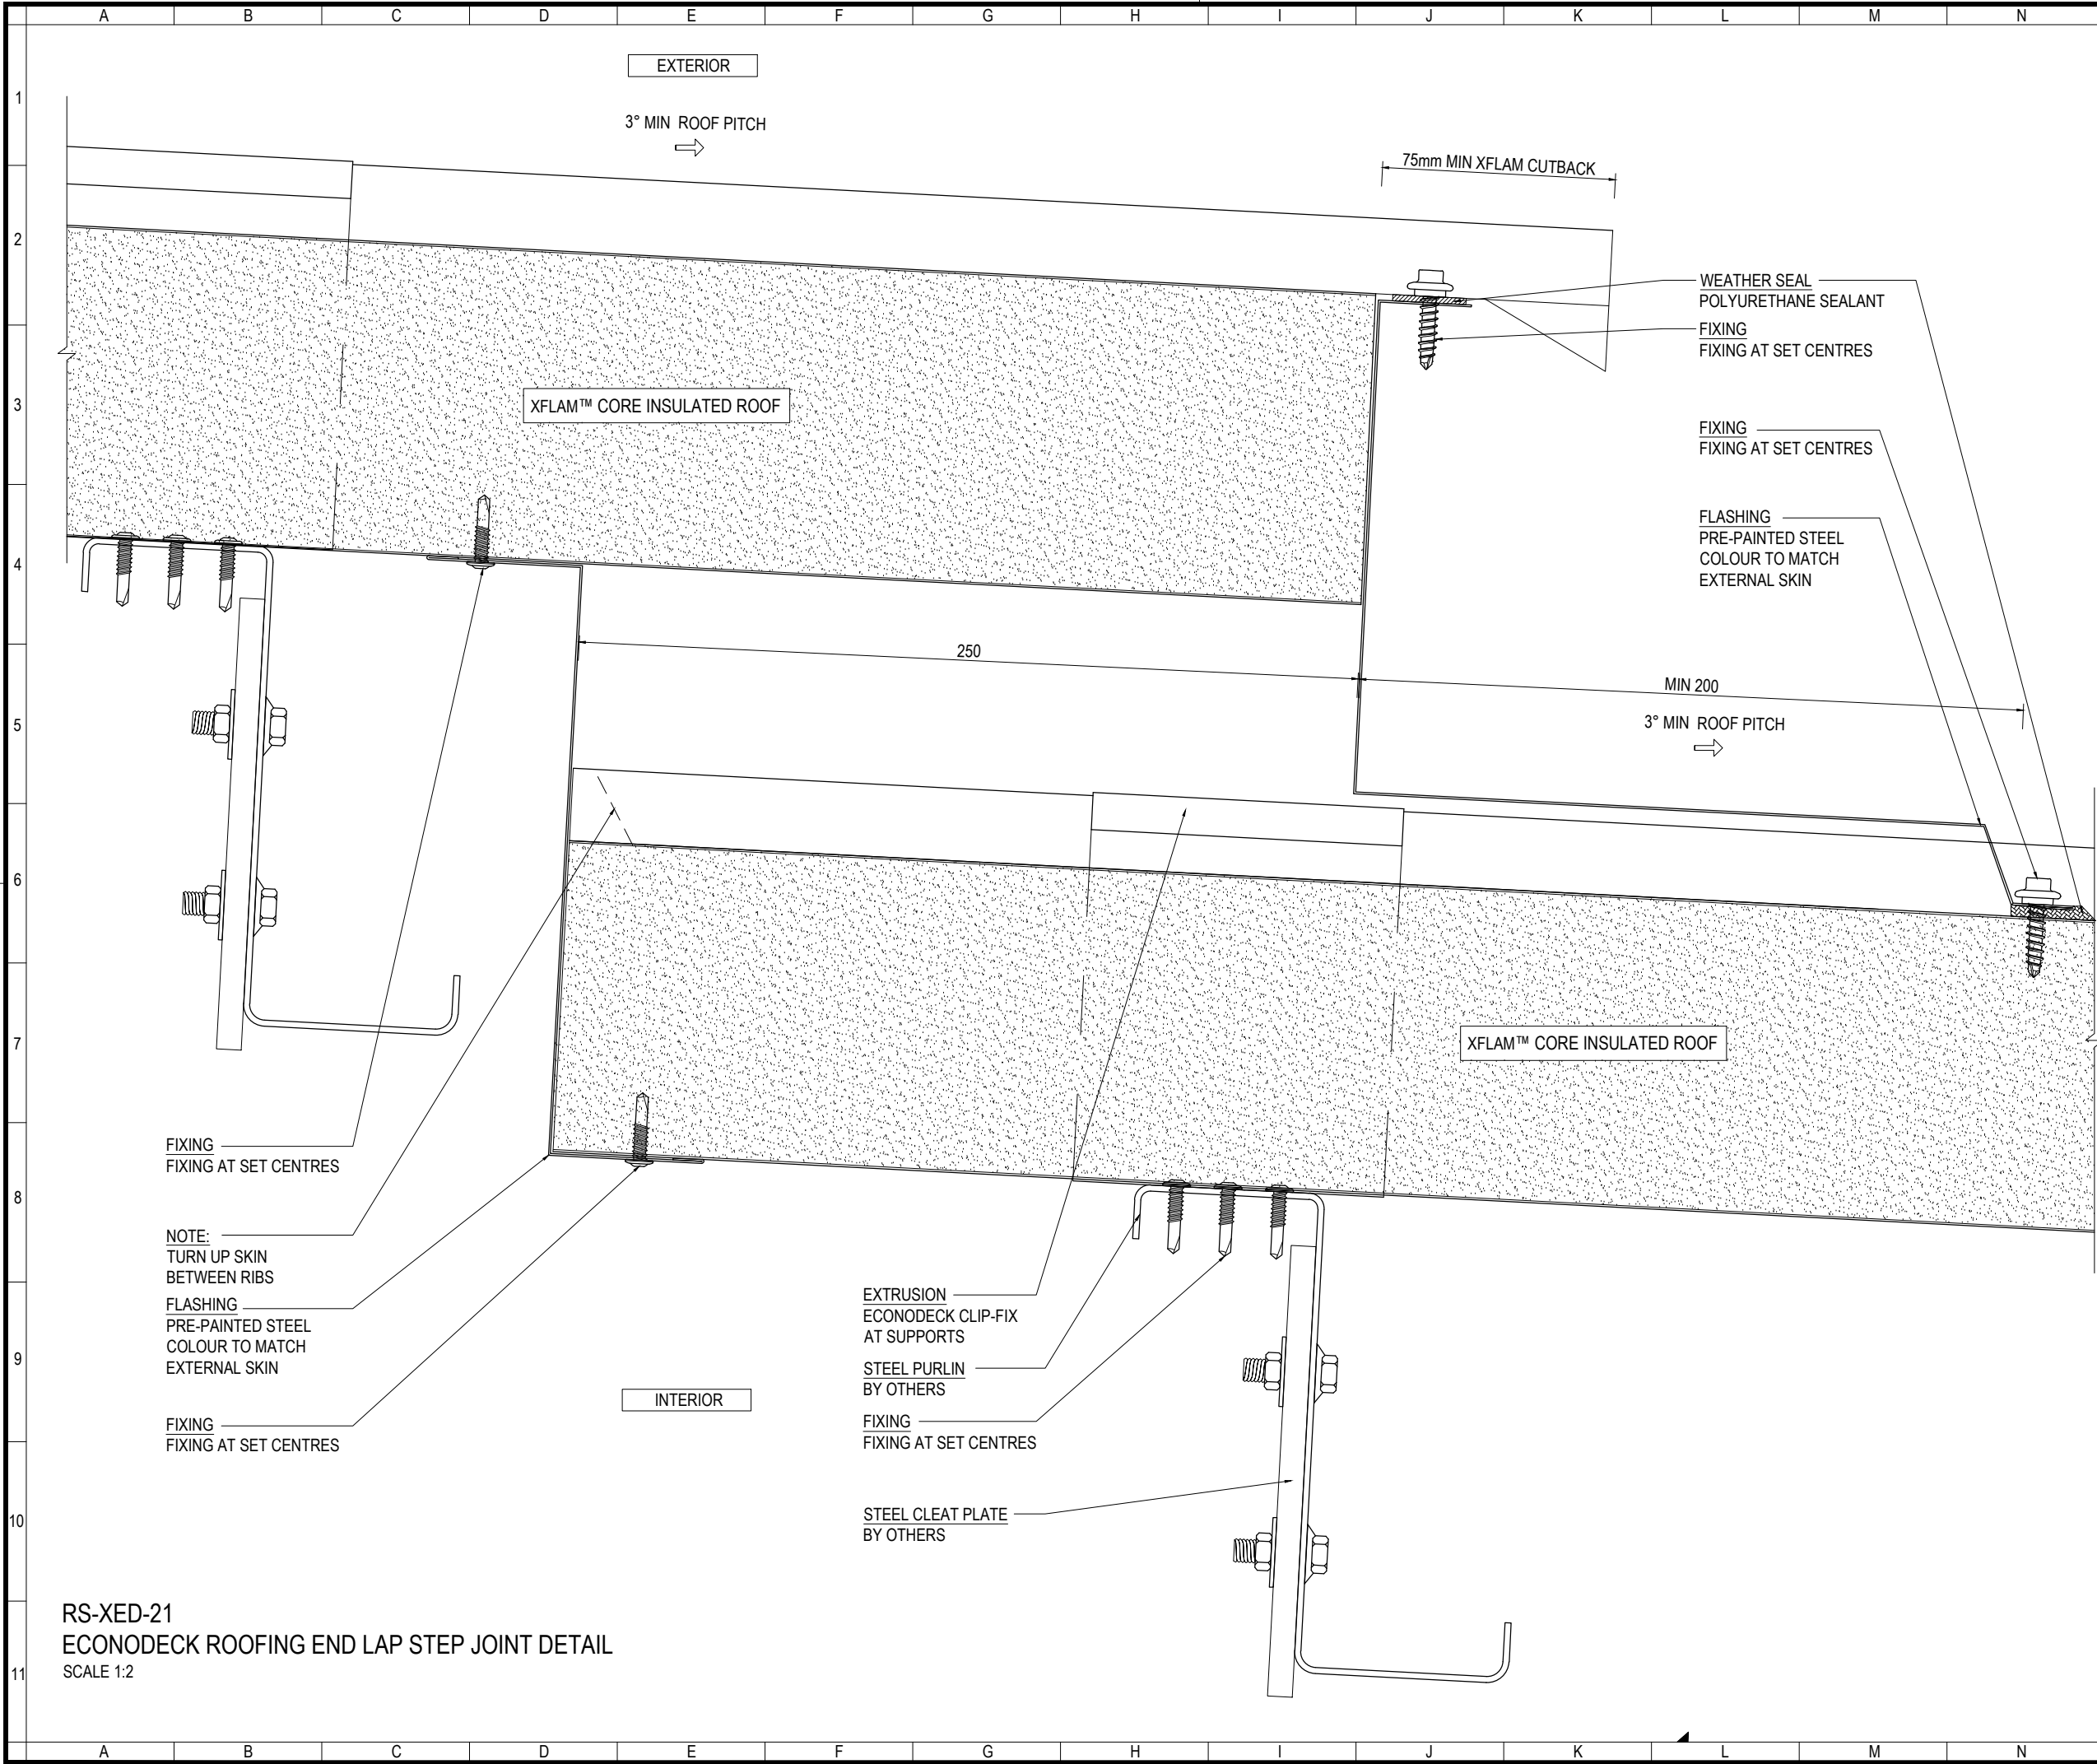

www.askin.net.au

VIC P : 03 9706 3277 WA P : 08 9249 4022
SA P : 08 8252 7188 QLD P : 07 3718 9500
NSW P : 02 4774 1255 NT P : 08 8947 3326

© copyright

Project Title

Econodeck

Standard Profiles and
Connection Details

Revision


-	-	-
-	-	-
-	-	-
-	-	-
-	-	-
-	-	-
-	-	-

Checked By	AS	Scale	1:2
Drawn By	RV	Sheet size	A3
Issue date	01.02.2013	Revision	A

Drawing No. **RS-XED**

Sheet 14 of 16

RS-XED-21
ECONODECK ROOFING END LAP STEP JOINT DETAIL
SCALE 1:2

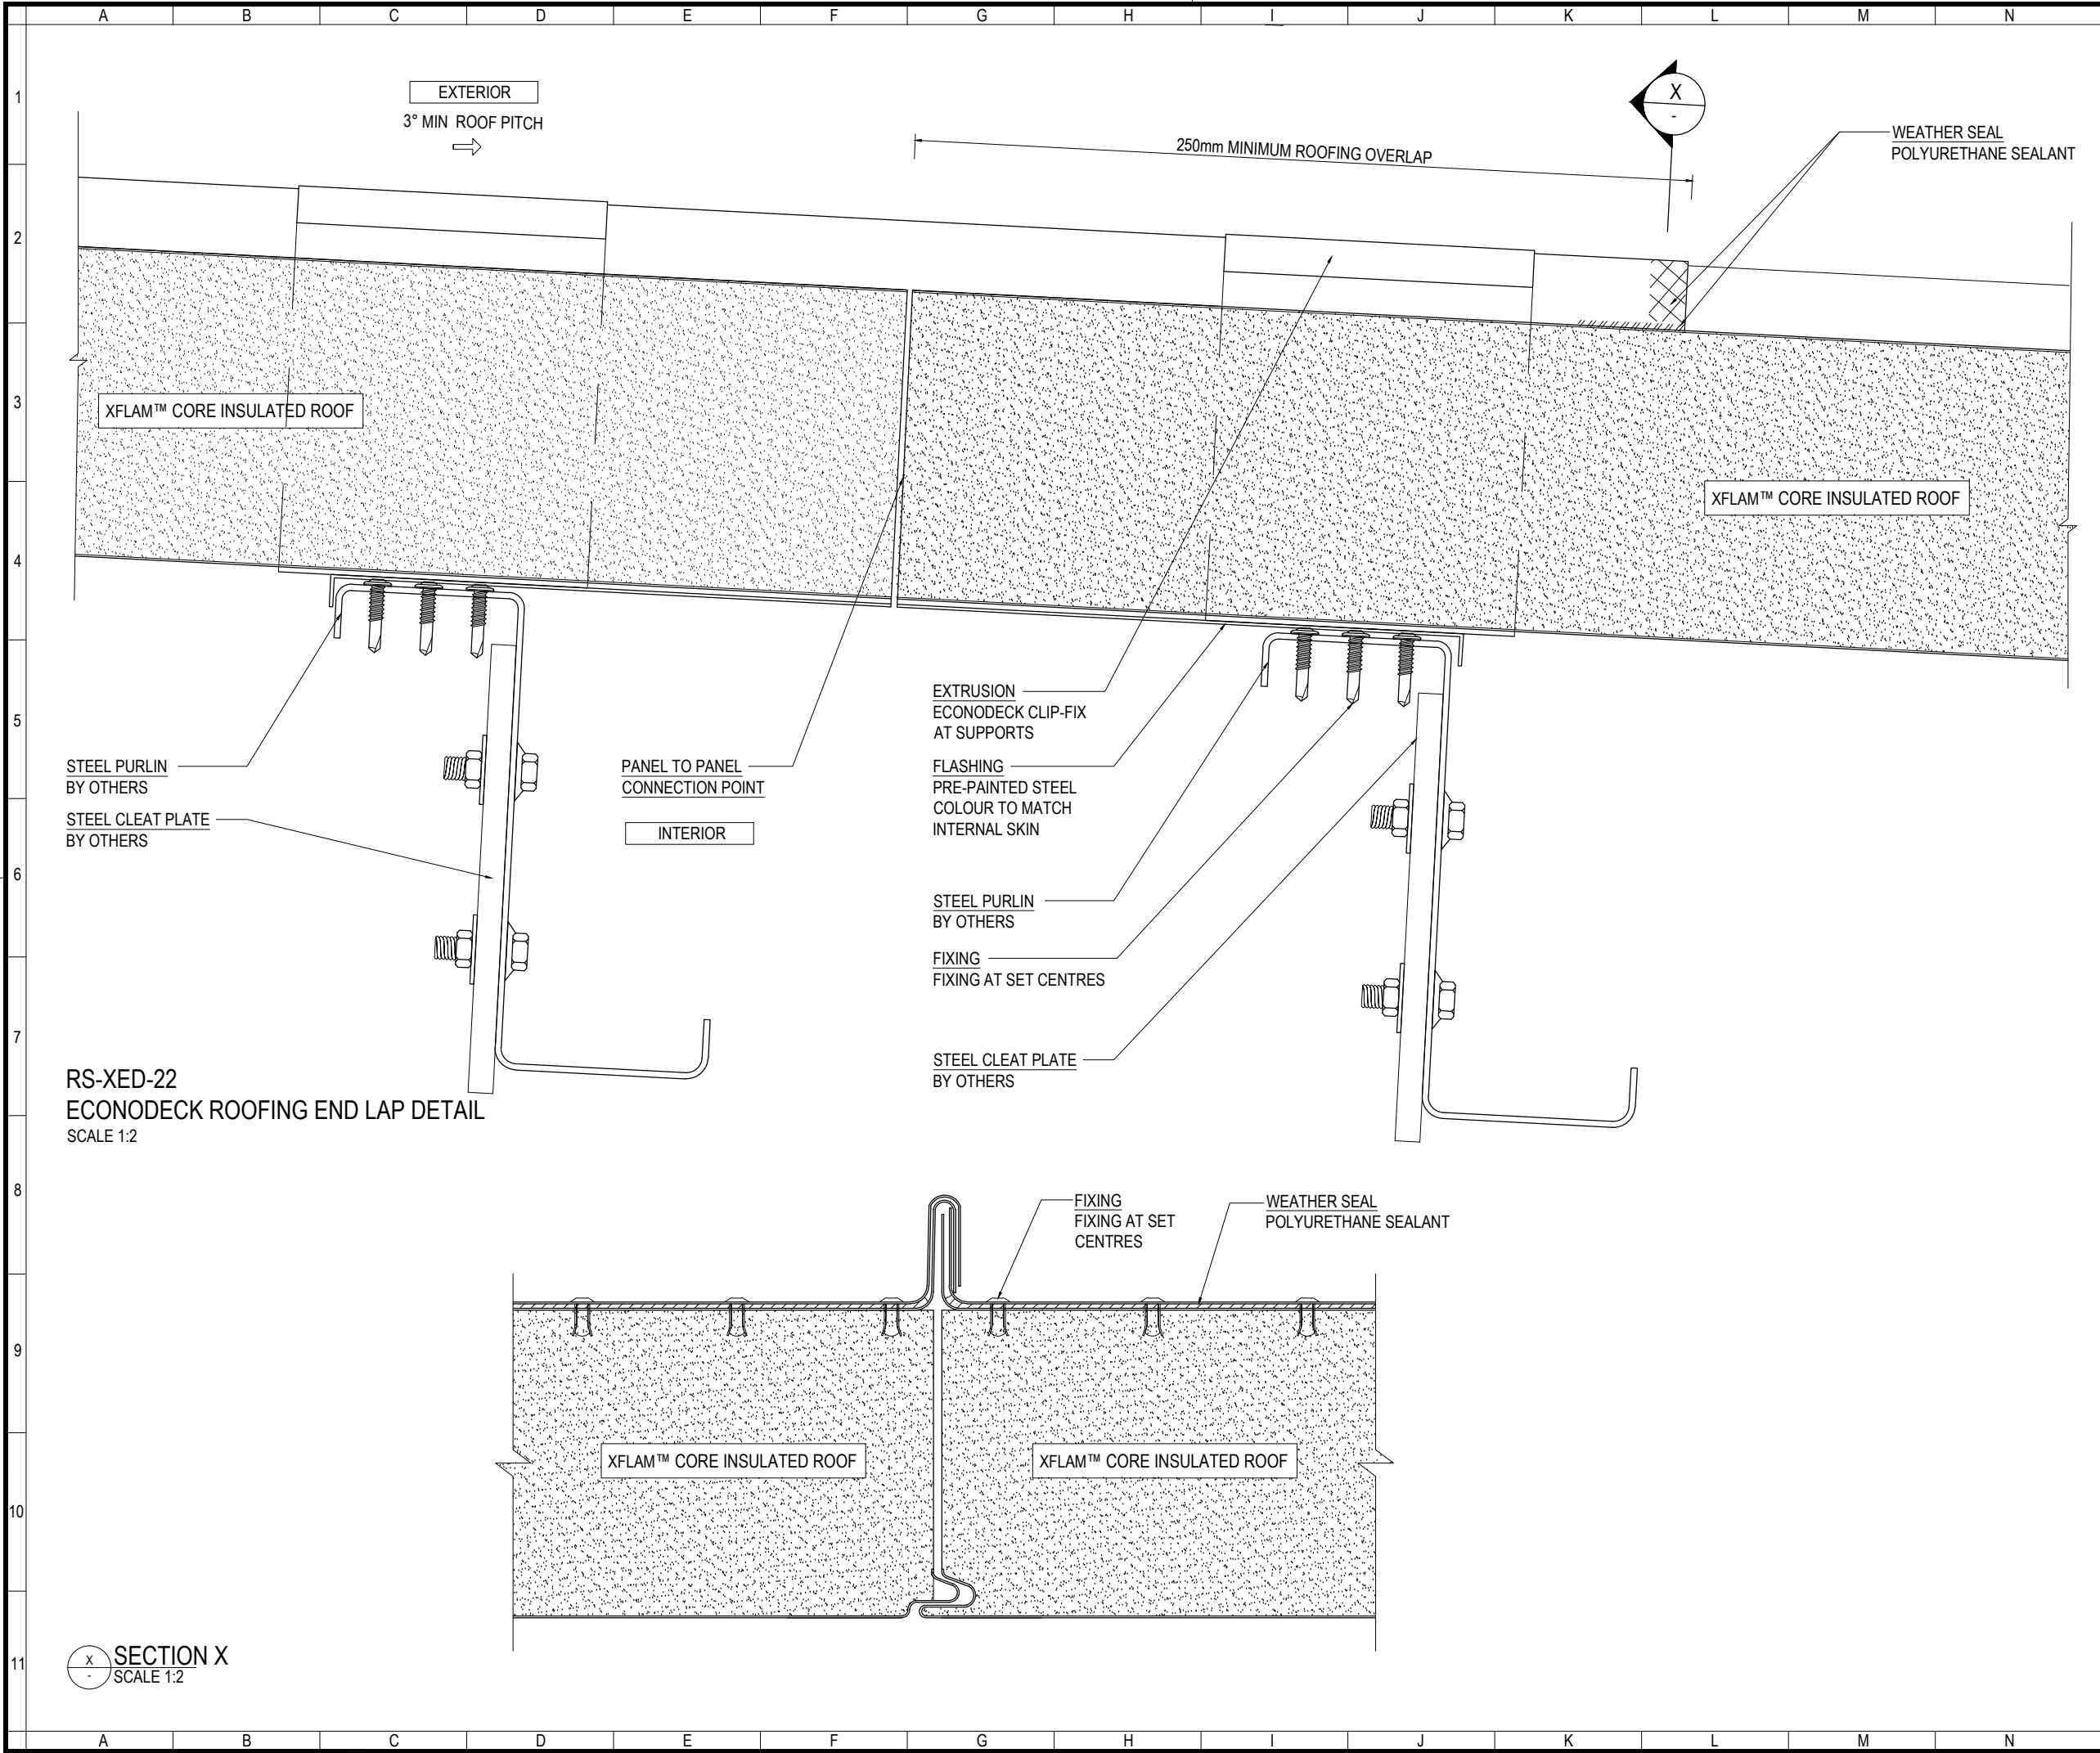

RS-XED-22
ECONODECK ROOFING END LAP DETAIL
SCALE 1:2

SECTION X
SCALE 1:2

www.askin.net.au

VIC P : 03 9706 3277 WA P : 08 9249 4022
SA P : 08 8252 7188 QLD P : 07 3718 9500
NSW P : 02 4774 1255 NT P : 08 8947 3326


© copyright

Project Title
Econodeck
Standard Profiles and
Connection Details

Revision		
-	-	-
-	-	-
-	-	-
-	-	-
-	-	-
-	-	-
-	-	-

Checked By	AS	Scale	1:2
Drawn By	RV	Sheet size	A3
Issue date	01.02.2013	Revision	A

Drawing No. **RS-XED**
Sheet 15 of 16

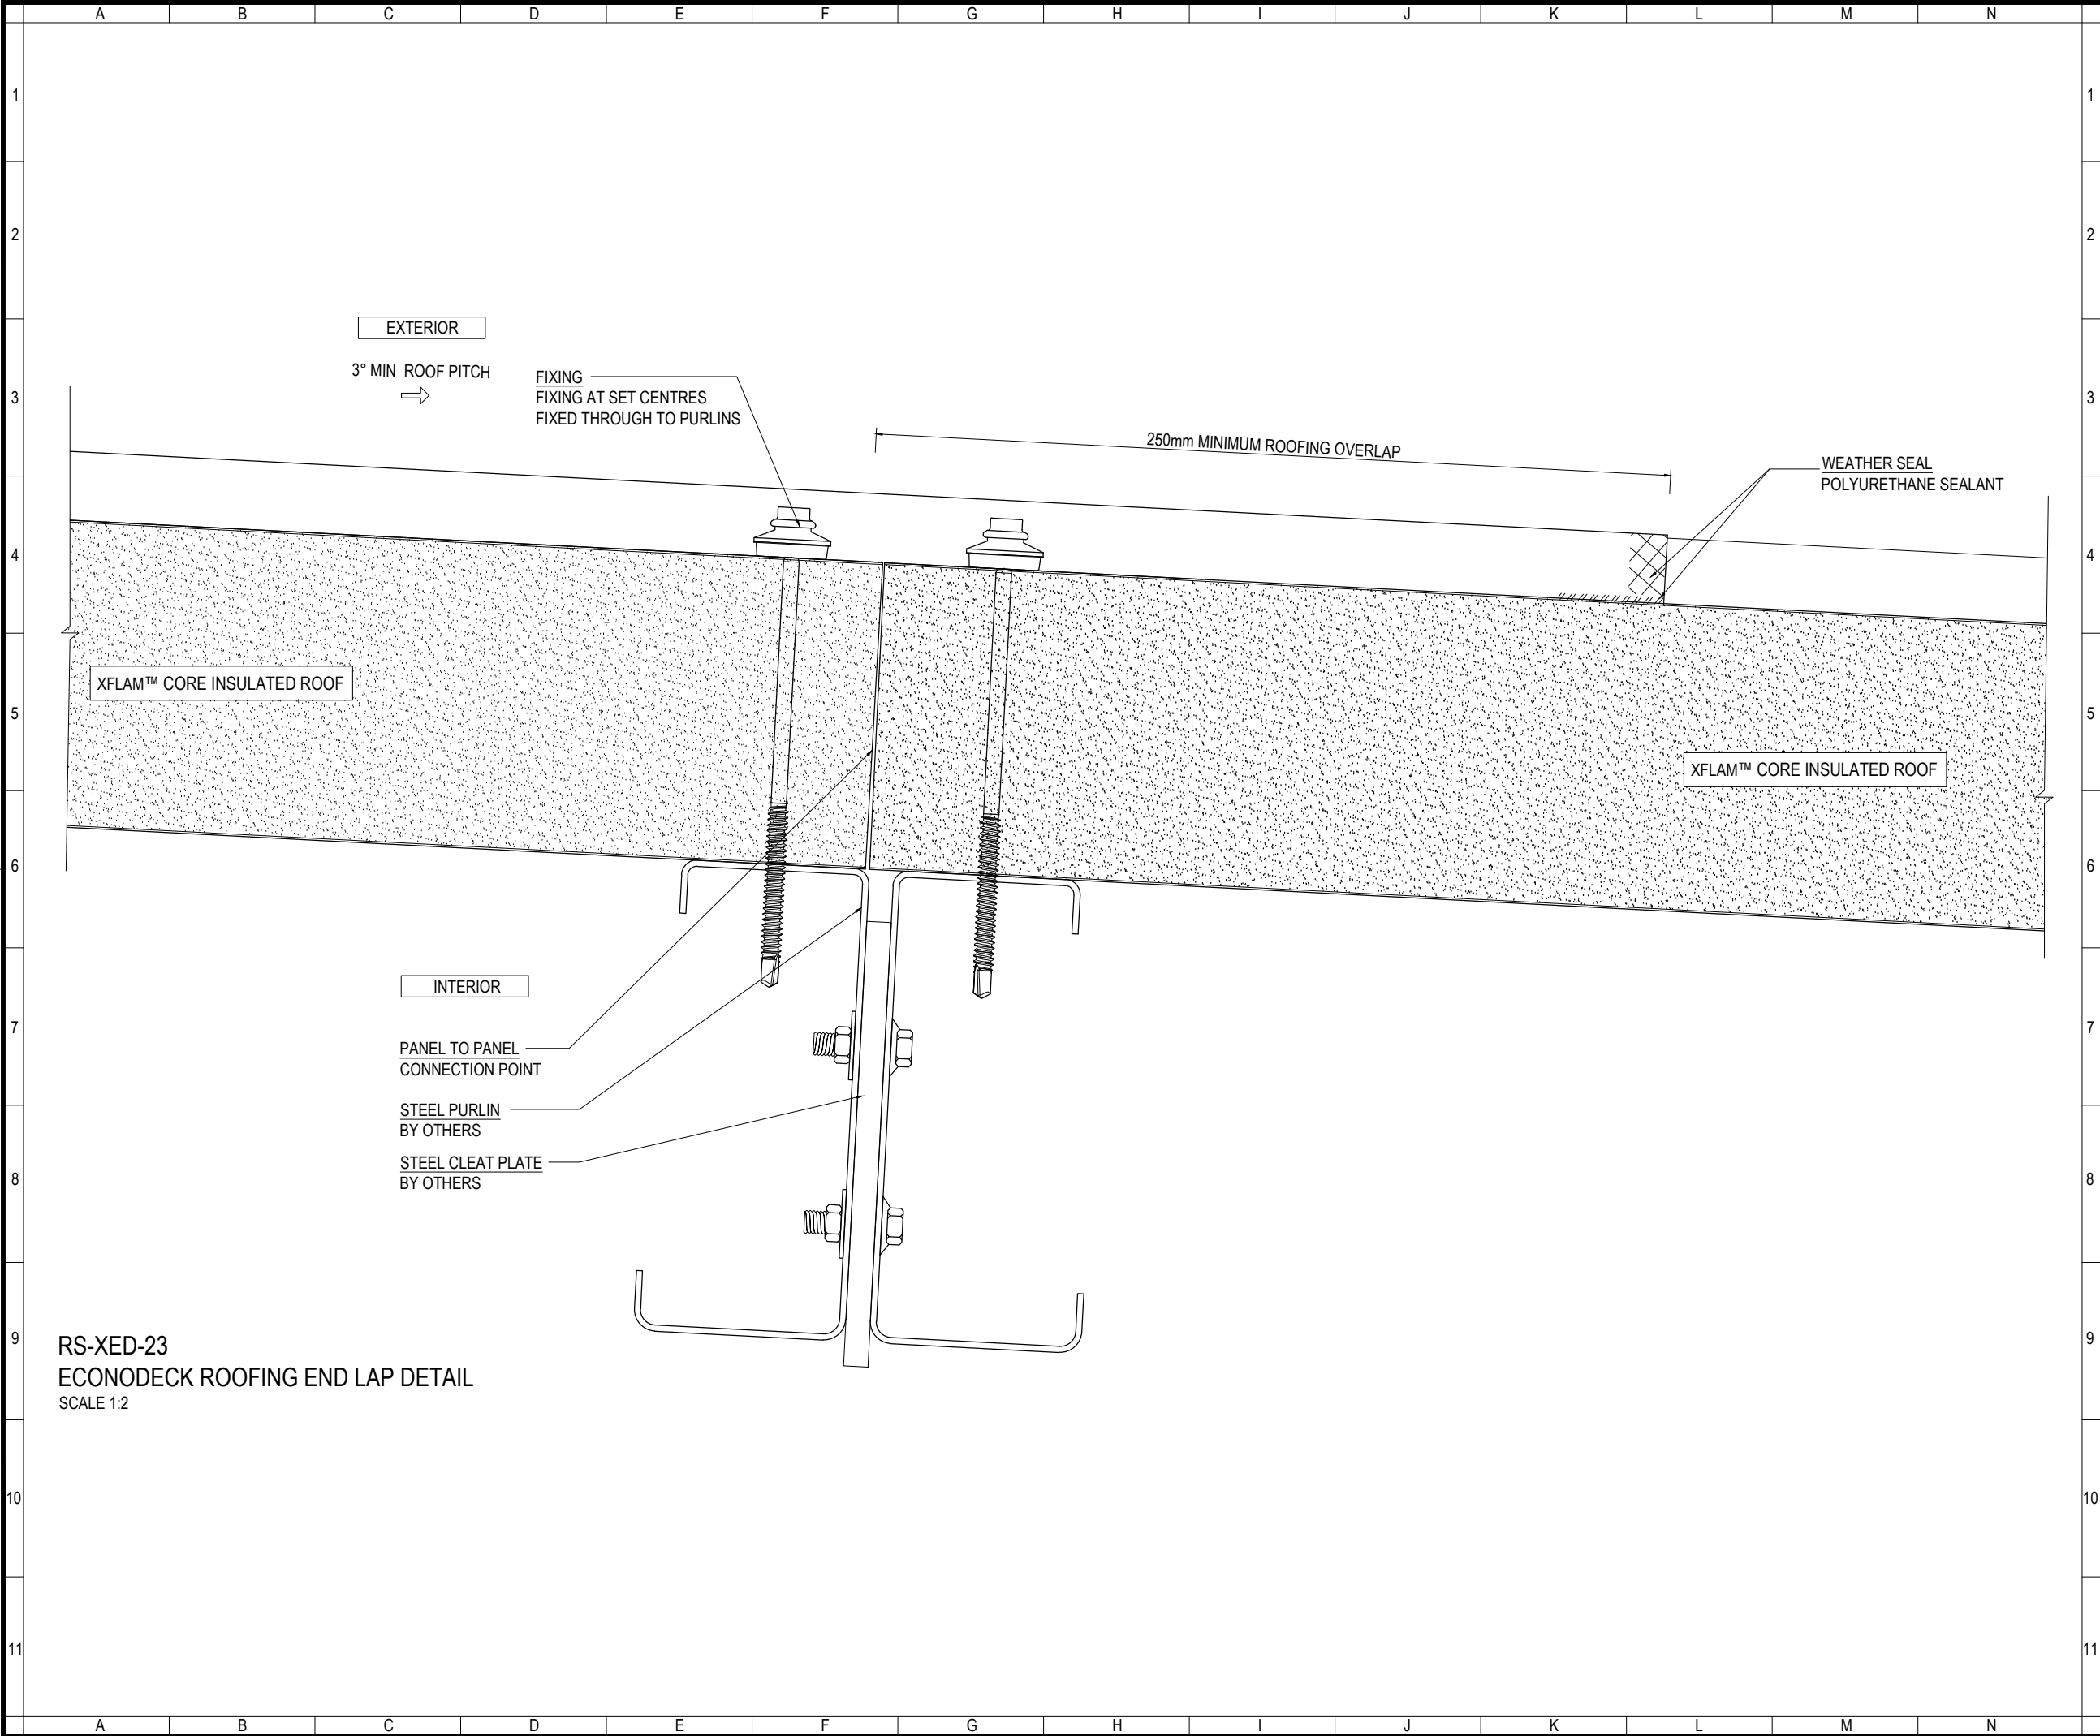

Project Title		
Econodeck		
Standard Profiles and Connection Details		
Revision		
-	-	-
-	-	-
-	-	-
-	-	-
-	-	-
-	-	-
-	-	-
Checked By	AS	Scale 1:2
Drawn By	RV	Sheet size A3
Issue date	01.02.2013	Revision A
Drawing No. RS-XED		
Sheet	16 of 16	